


Larry Gaines  
Architect


14 Bridge Street  
Almonte, ON  
K0A 1A0  
T: 613-256-3630  
E: gains@bellnet.ca




General Notes:

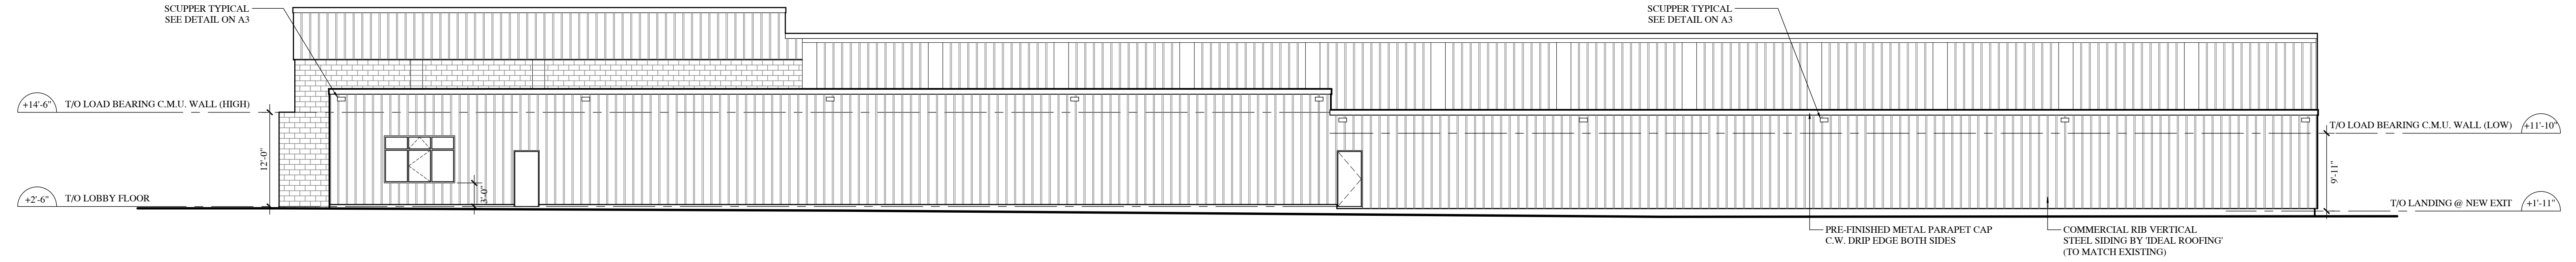

1 PROPOSED SOUTH ELEVATION 3/32" = 1' - 0"

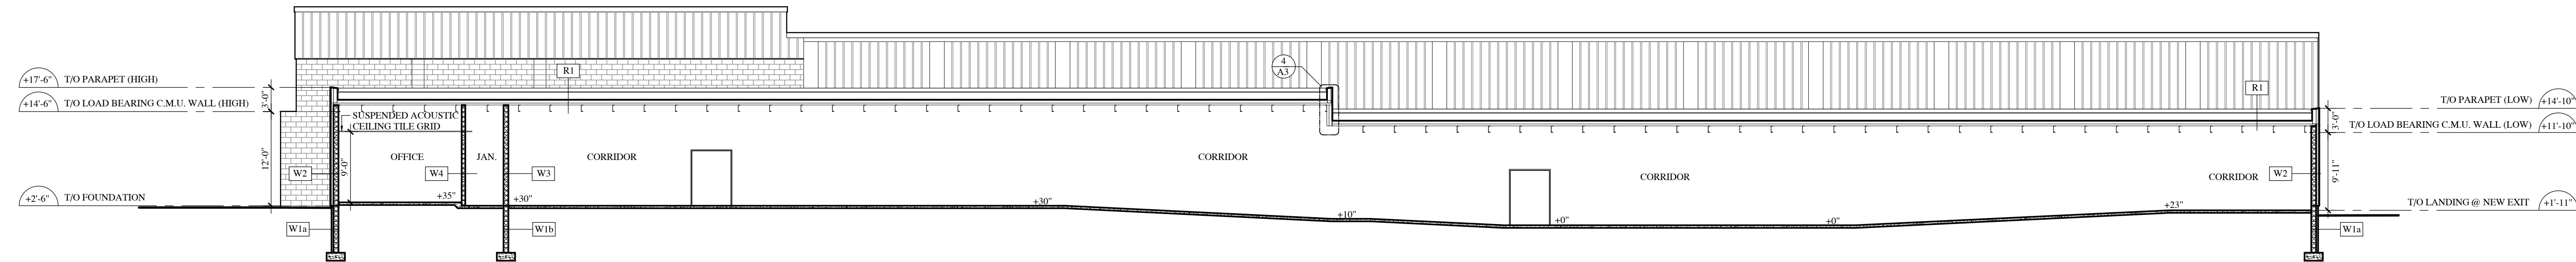


2 BUILDING SECTION AA 3/32" = 1' - 0"

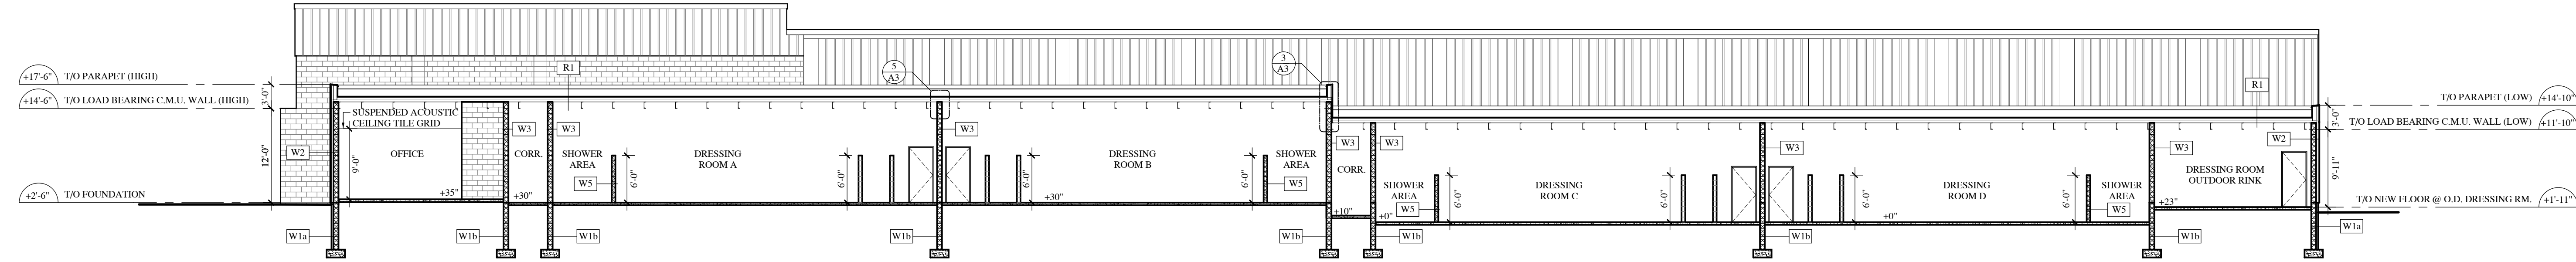


3 BUILDING SECTION BB 3/32" = 1' - 0"



4 PROPOSED WEST ELEVATION 3/16" = 1' - 0"

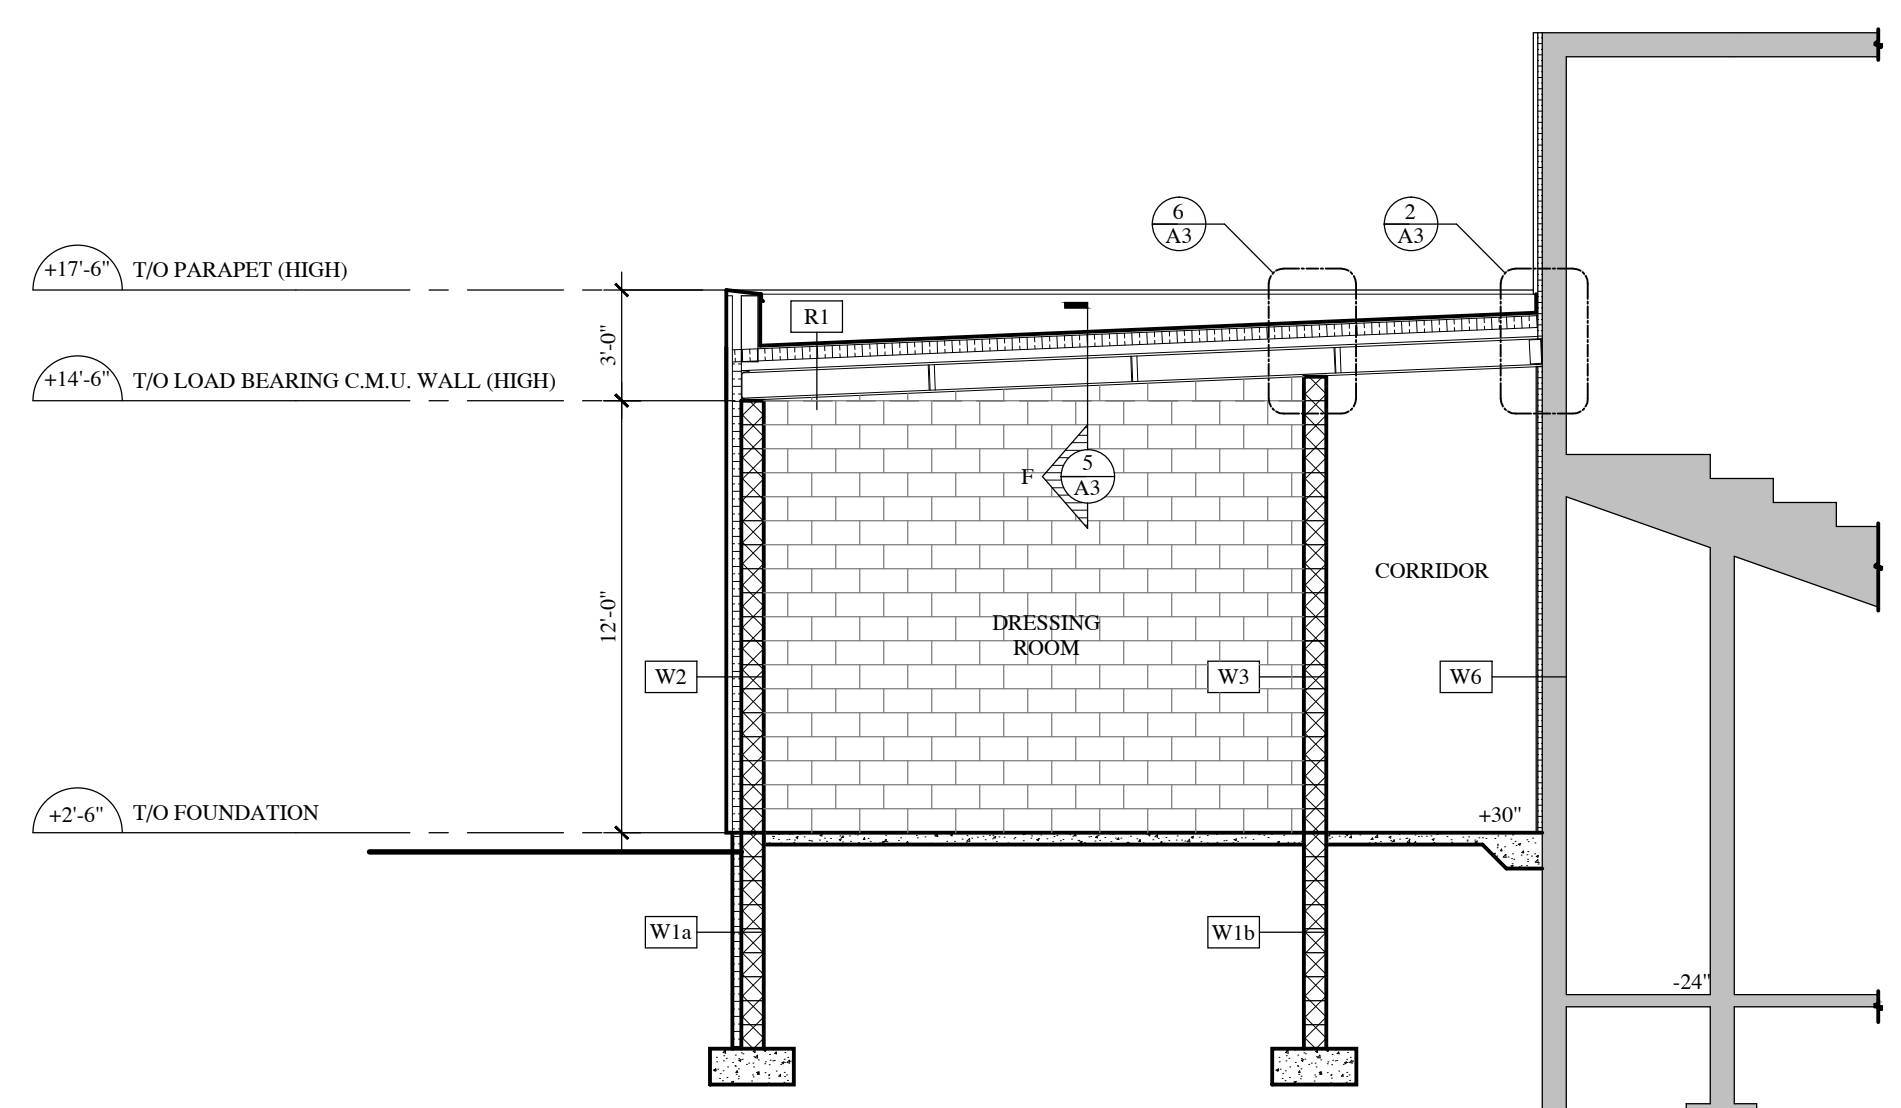

5 PROPOSED SECTION CC 3/16" = 1' - 0"

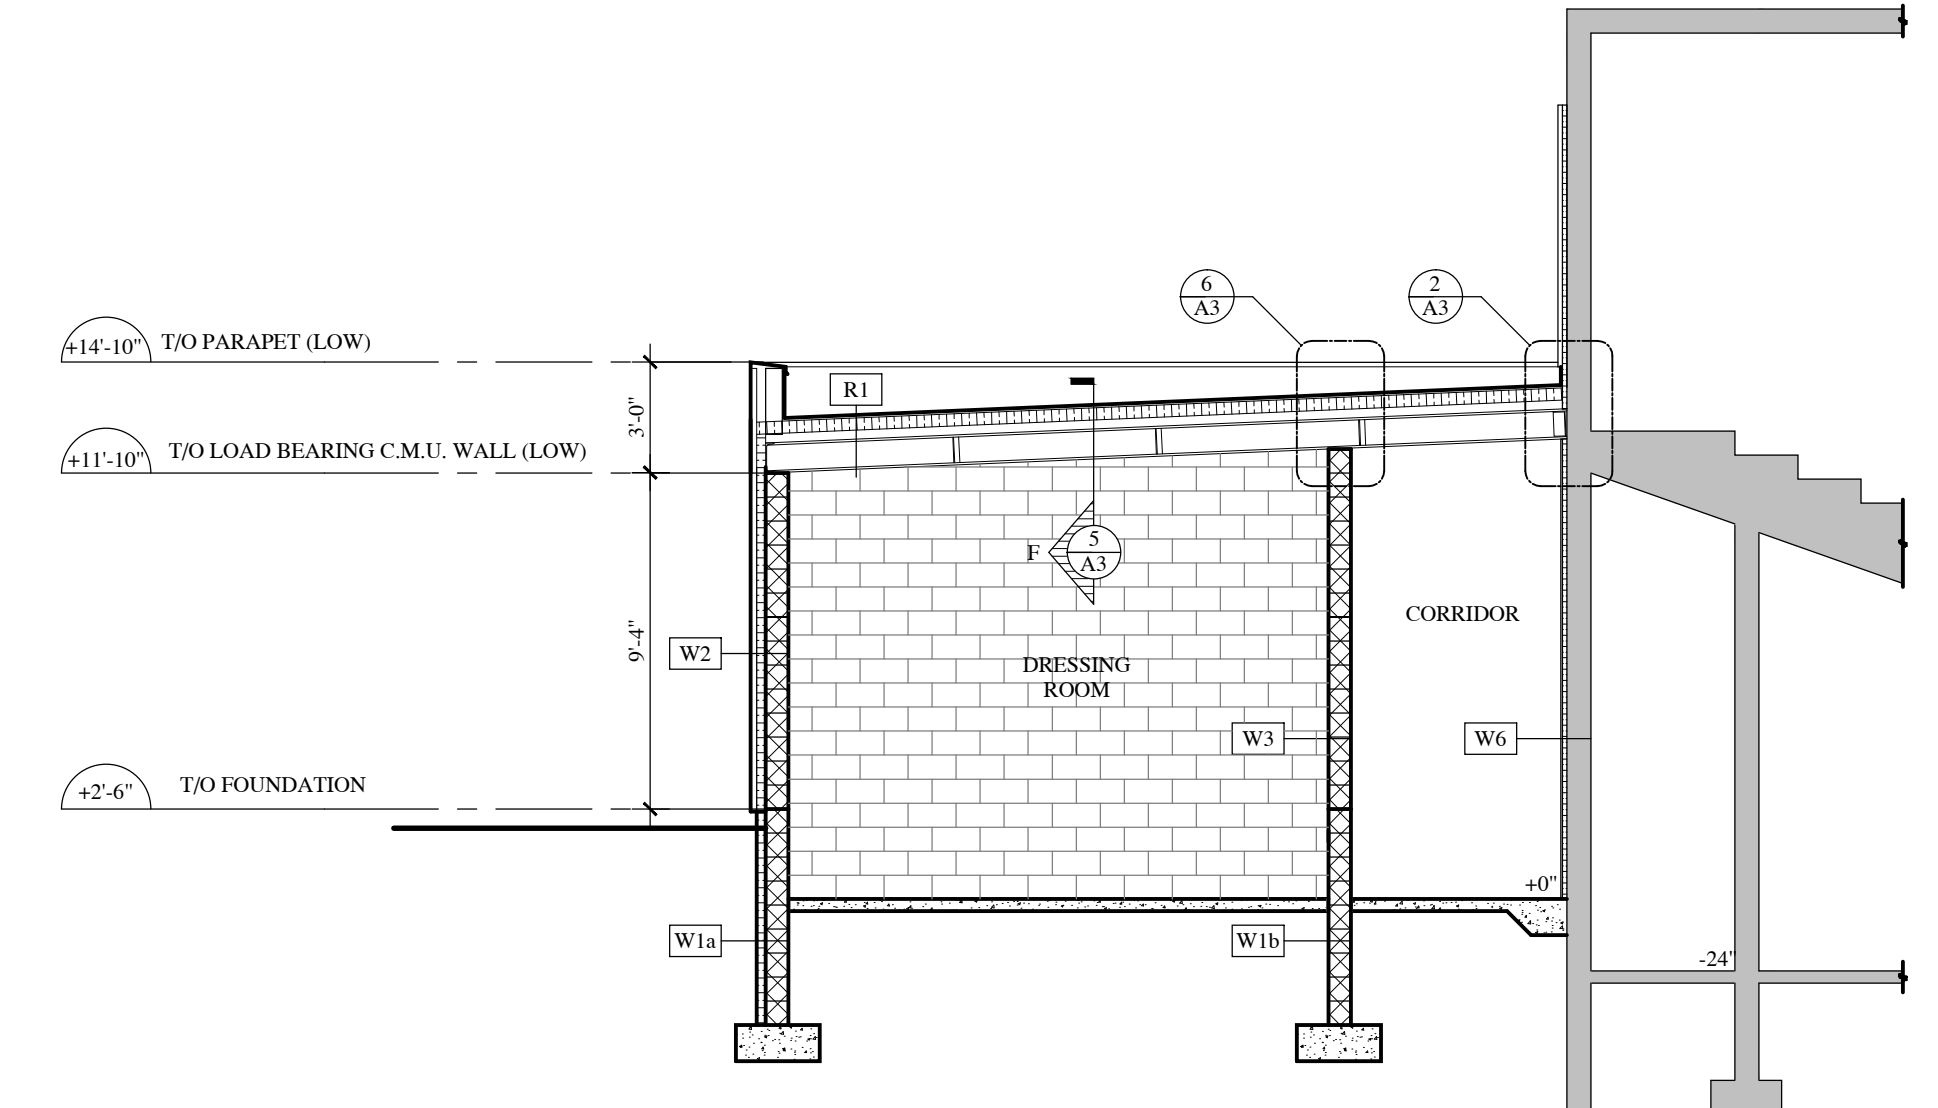

6 PROPOSED SECTION DD 3/16" = 1' - 0"

1	For Permit	Mar. 29/2017
No.	Issue	Date

Project Title  
**CARLETON PLACE ARENA**  
75 Neelin Street  
Carleton Place, Ontario

Drawing Title  
**PROPOSED ELEVATIONS & BUILDING SECTIONS**

Designed By:	Larry Gaines
Drawn By:	FJL
Date:	March 29, 2017
Project No.:	IG-14
Scale:	A5 SHOWN
Project North:	Sheet No.

A2