

**M. David Blakely  
Architect Inc.**

2200 Prince of Wales Dr. - Suite 101  
Ottawa, Ontario K2E 6Z9  
Phone (613) 226-8811 Fax (613) 226-7942

- GENERAL NOTES:**
- 1 - THE CONTRACTOR IS RESPONSIBLE FOR CHECKING AND VERIFYING ALL DIMENSIONS. ANY DISCREPANCY MUST BE REPORTED TO M. DAVID BLAKELY ARCH. INC.
  - 2 - ALL WORK AND MATERIALS TO BE IN COMPLIANCE WITH ALL CODES, REGULATIONS, & BY-LAWS
  - 3 - ADDITIONAL DRAWINGS MAY BE ISSUED FOR CLARIFICATION TO ASSIST THE PROPER EXECUTION OF WORK. SUCH DRAWINGS WILL HAVE THE SAME MEANING AND INTENT AS IF THEY WERE INCLUDED WITH THE PLANS IN CONTRACT DOCUMENTS
  - 4 - DO NOT SCALE DRAWINGS.
  - 5 - THIS DRAWING SHALL NOT BE USED OR COPIED WITHOUT THE AUTHORIZATION OF THE ARCHITECT
  - 6 - THIS DRAWING SHALL NOT BE USED FOR PERMIT OR CONSTRUCTION UNLESS THE DRAWING BEARS THE ARCHITECT'S SEAL AND SIGNATURE
  - 7 - THIS REPRODUCTION SHALL NOT BE ALTERED.

**POST SCHEDULE**

P1	3" Dia. ADJUSTABLE STEEL TELEPOST
	8500 POUND CAP. (MIN.)
P2	2 - 2x4 or 2x6 or 2x8 (AS APPLICABLE)
P3	3 - 2x4 or 2x6 or 2x8 (AS APPLICABLE)
P4	4 - 2x4 or 2x6 or 2x8 (AS APPLICABLE)
P5	5 - 2x4 or 2x6 or 2x8 (AS APPLICABLE)
P6	HSS 3"x3"x.188" c/w 5"x3/8"x8" B.P. & C.P.


**BRICK LINTELS**

OPENINGS UP TO	L SIZE
5'-0"	L 3 1/2" x 3 1/2" x 5/16"
5'-0"	L 4" x 3 1/2" x 5/16"
7'-0"	L 5" x 3 1/2" x 5/16"
8'-0"	L 5" x 3 1/2" x 5/16"
9'-0"	L 5" x 3 1/2" x 3/8"
10'-0"	L 6" x 4" x 3/8"

6"min. BEARING EACH END

5.			
4.			
3.	11/07/17	REVISED FOR STRUCTURAL REVIEW	JB
2.	05/04/17	REVISED GROUND FLOOR UNIT	MB
1.	14/01/15	FOR BUILDING PERMIT	MB
#	DATE:	DESCRIPTION	Int.

**REVISIONS**

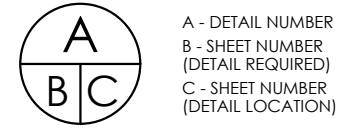

SEAL:




**PROJECT:**  
SUNNY HILL  
STACKED TOWNHOMES  
CARLETON PLACE, ONTARIO


**CLIENT:**  
2575536 ONTARIO INC.

**DRAWING TITLE:**  
FRONT ELEVATION

DATE:	JAN. 2015	SCALE:	3/16" = 1'-0"	SHEET #:	A5
DRAWN BY:	mdb	CHECKED:	MDB		

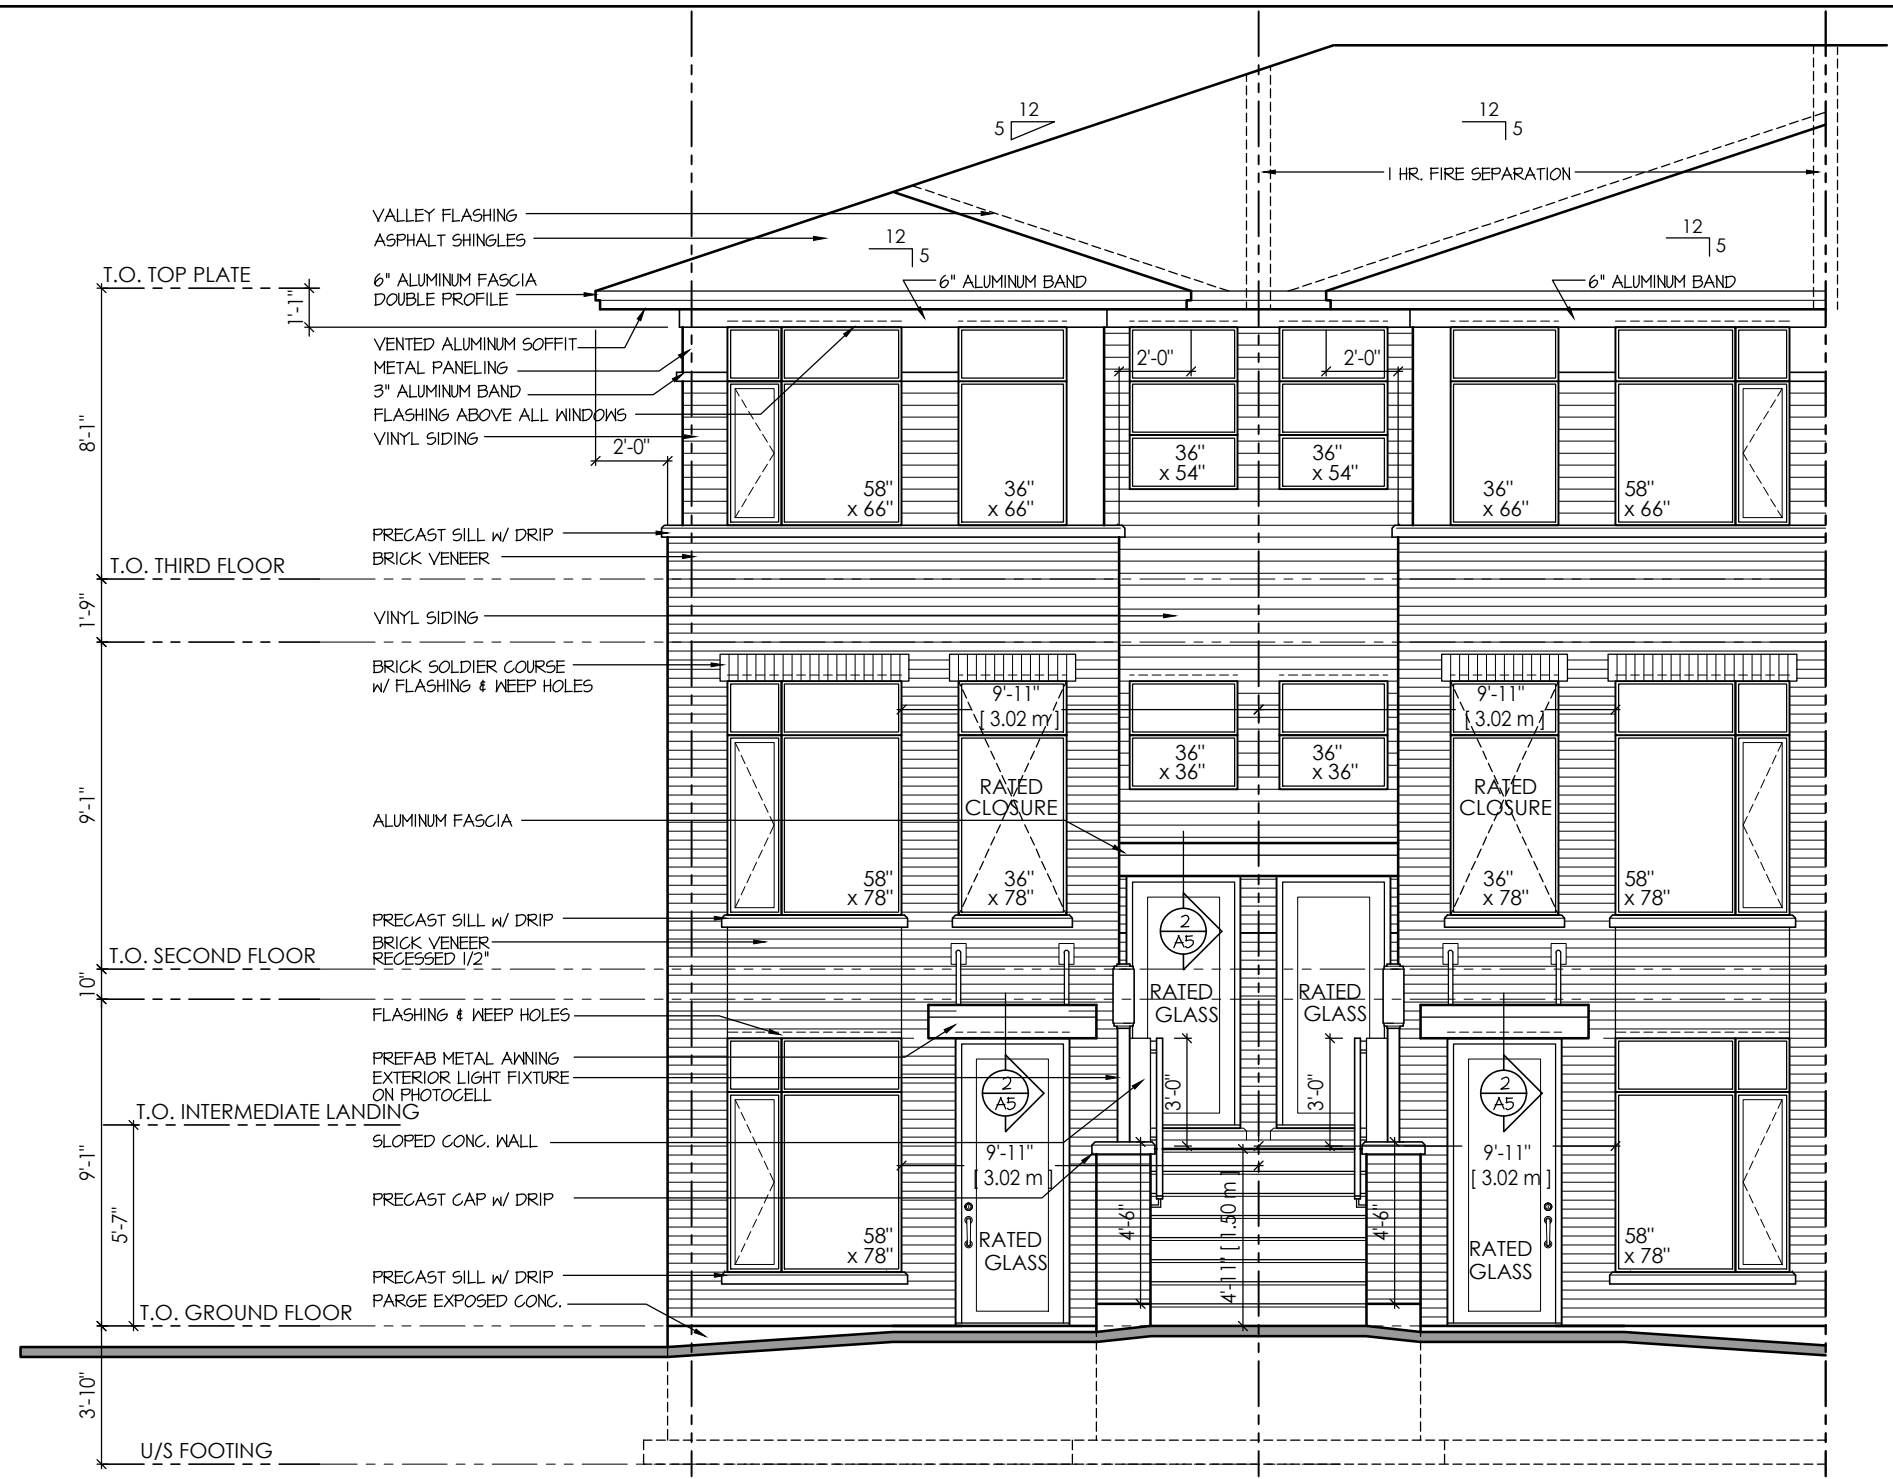

**1 FRONT ELEVATION**  
A5 SCALE: 3/16" = 1'-0"

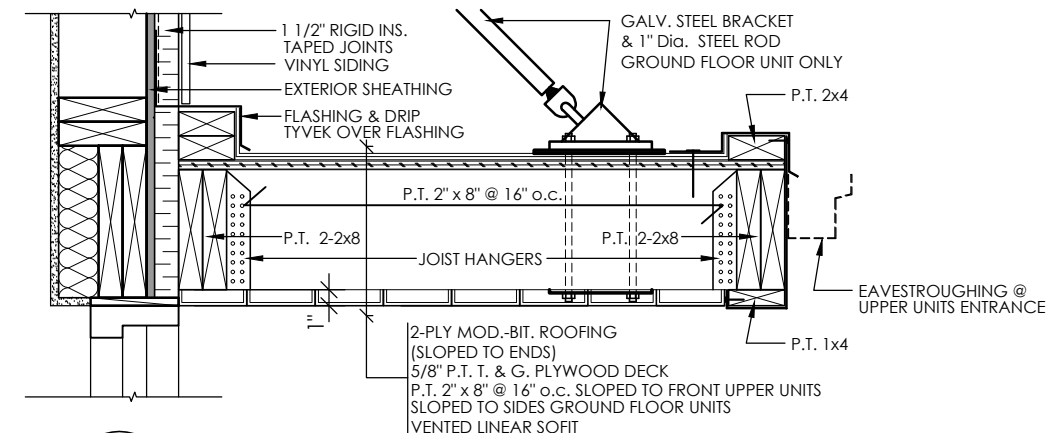

**2 CANOPY SECTION DETAIL**  
A5 SCALE: 3/16" = 1'-0"