



CONCEPT FLOOR PLAN
SCALE 1/8" = 1'-0"

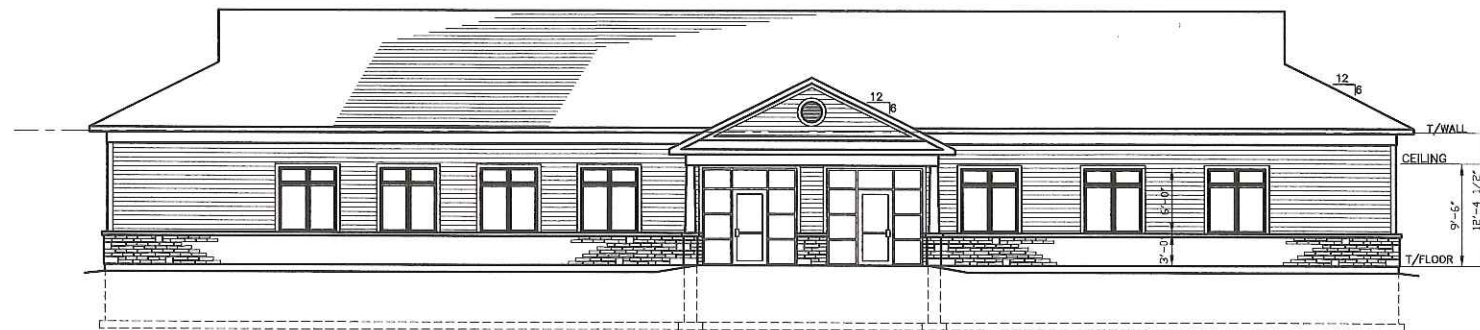


NORTH ELEVATION
SCALE 1/8" = 1'-0"

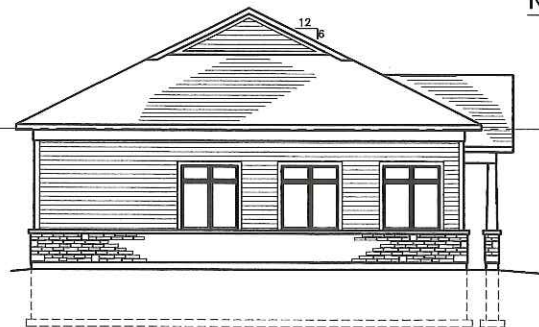

EAST ELEVATION
SCALE 1/8" = 1'-0"



WEST ELEVATION
SCALE 1/8" = 1'-0"

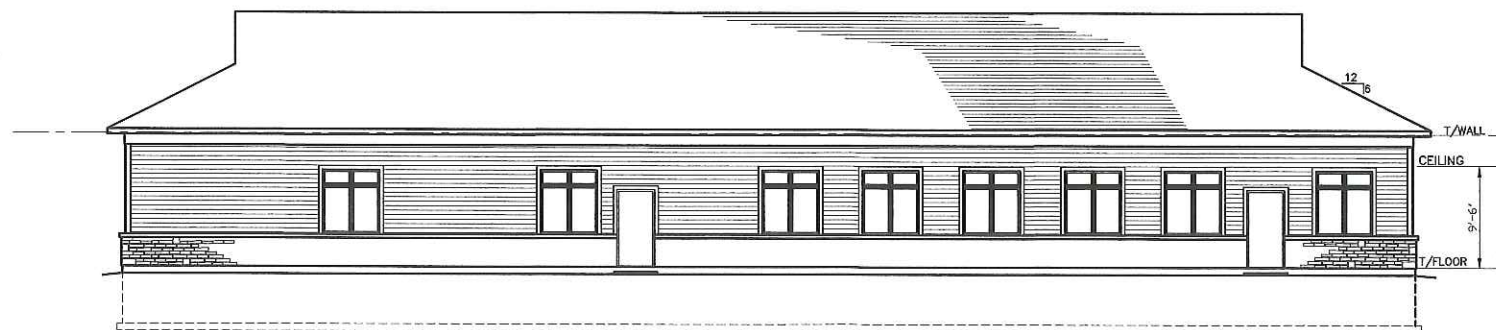


SOUTH ELEVATION
SCALE 1/8" = 1'-0"

No.	By	Date	Revisions
2	DGP	23/5/18	REVISED ELEVATION
1	DGP	17/5/18	FOR REVIEW

All drawings, specifications and related documents are the copyright property of the Engineer and must be returned upon request. Reproduction of drawings, specifications, and related documents in part or whole is forbidden without the Engineers written permission.

The contractor must check and verify all dimensions.
Drawings are not to be scaled.

 

EASTERN ENGINEERING GROUP INC.
CONSULTING ENGINEERS

Brockville Centre
125 Stewart Blvd. Suite 212
Brockville, Ont. K8V 4W4

Telephone: (613) 345-0400
Facsimile: (613) 345-0008
Web: www.easteng.com

EASTERN ENGINEERING GROUP INC.
BUILDING CODE IDENTIFICATION No. 19467

CLASSES OF REGISTRATION:

BUILDING SERVICES	LARGE BUILDINGS
BUILDING STRUCTURAL	ON SITE SEWAGE
HOUSE	SMALL BUILDINGS

Project Title:
GUY SAUMURE & SONS
HOOPER STREET
CARLETON PLACE, ONTARIO

Drawing Title:
CONCEPT FLOOR PLAN
CONCEPT ELEVATIONS

Design: D.G.P.	Checked:	Approved:	Project No.: 8267
Drawn: D.G.P.	Checked:	Date: MAY 14, 2018	Contract No.:

Scale: 1/4" = 1'-0"

Horizontal:
Vertical:

Drawing No.:
P1
File No.: 8267-P1