



Rev	Description	Date

PROJECT
32 MacArthur Ave


TITLE
Site Plan

CLIENT
Meredith Alexander

DRAWN BY: **K. Hohe** CHECKED BY: **K. Hohe** DATE: **09/25/24**

SCALE (S.A.): **1/8" = 1'-0"** PROJECT NUMBER: **2**

DRAWING NUMBER: **S1.0** REV:

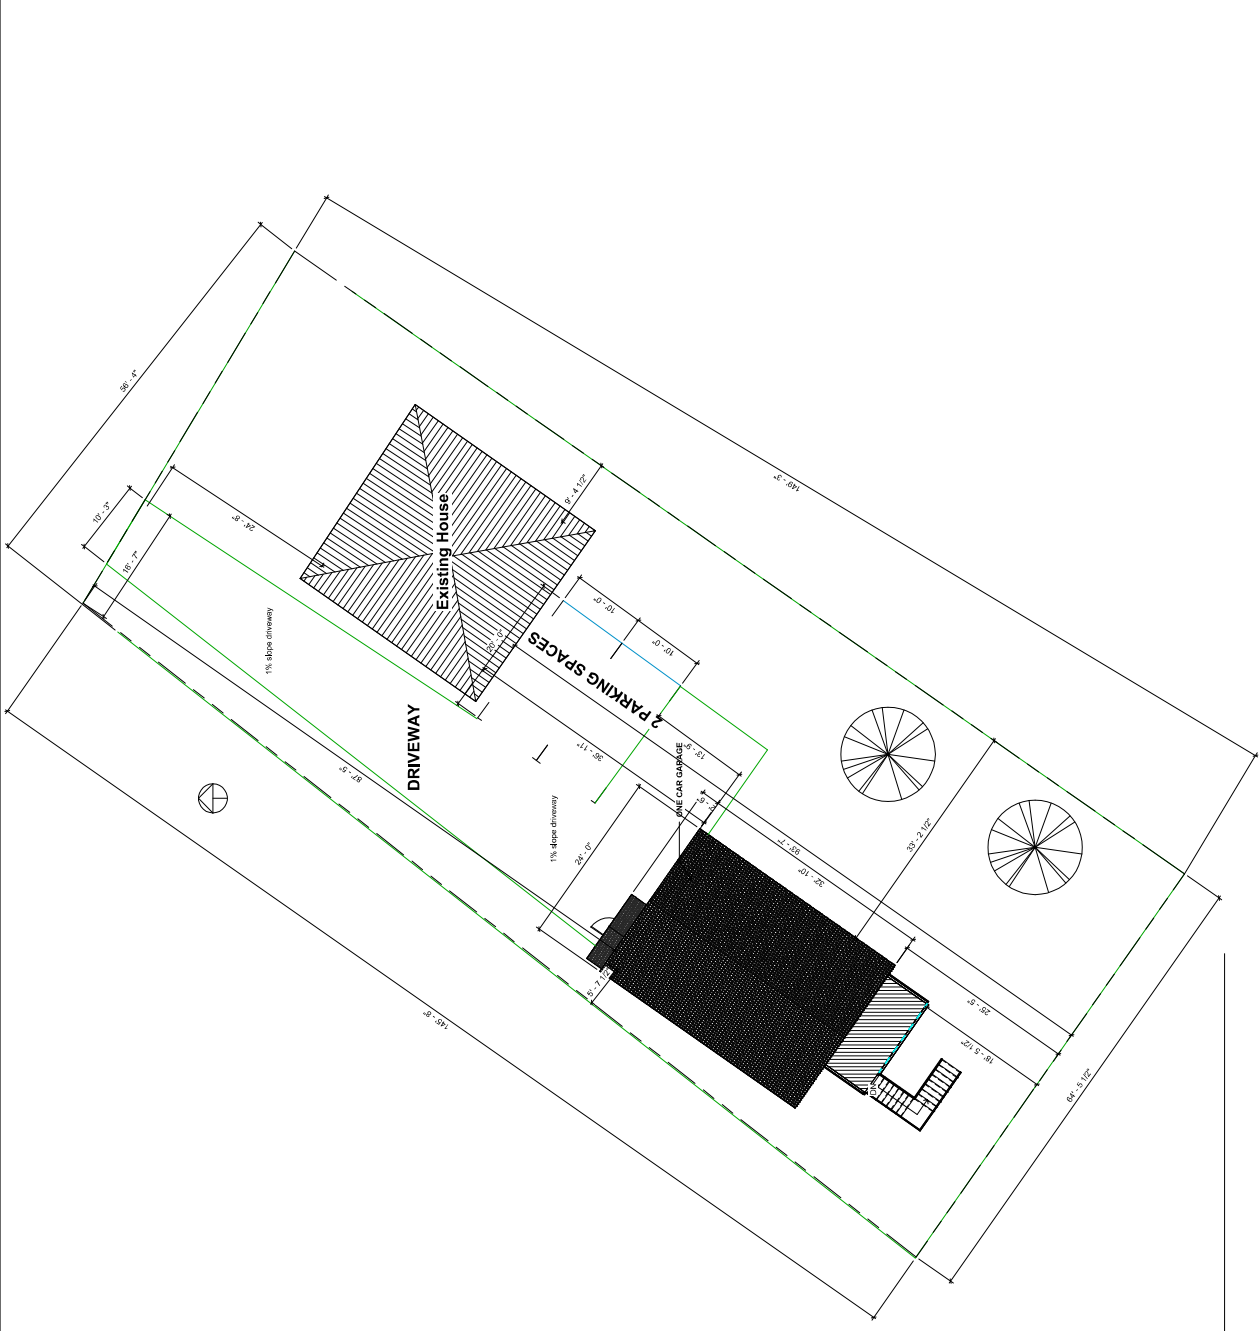

1 Site Plan
1/8" = 1'-0"