

SHEET SIZE:  
ANSI B (11" x 17")

Site Plan

SHEET TITLE:

PROJECT INFO:  
Semi-detached Proposal  
86 William Street  
Carleton Place,  
Ontario



FILE NAME: (Stephen - 86 William - Semi #1)  
Emrye Inc.  
Almonte, Ont  
info@emrye.com  
(613-899-3982)

REVISION:  
Draft #4


DATE:  
4-July-24

SCALE:  
1/16 inch = 1 ft

SHEET:  
A-2

WILLIAM STREET

BAINES STREET

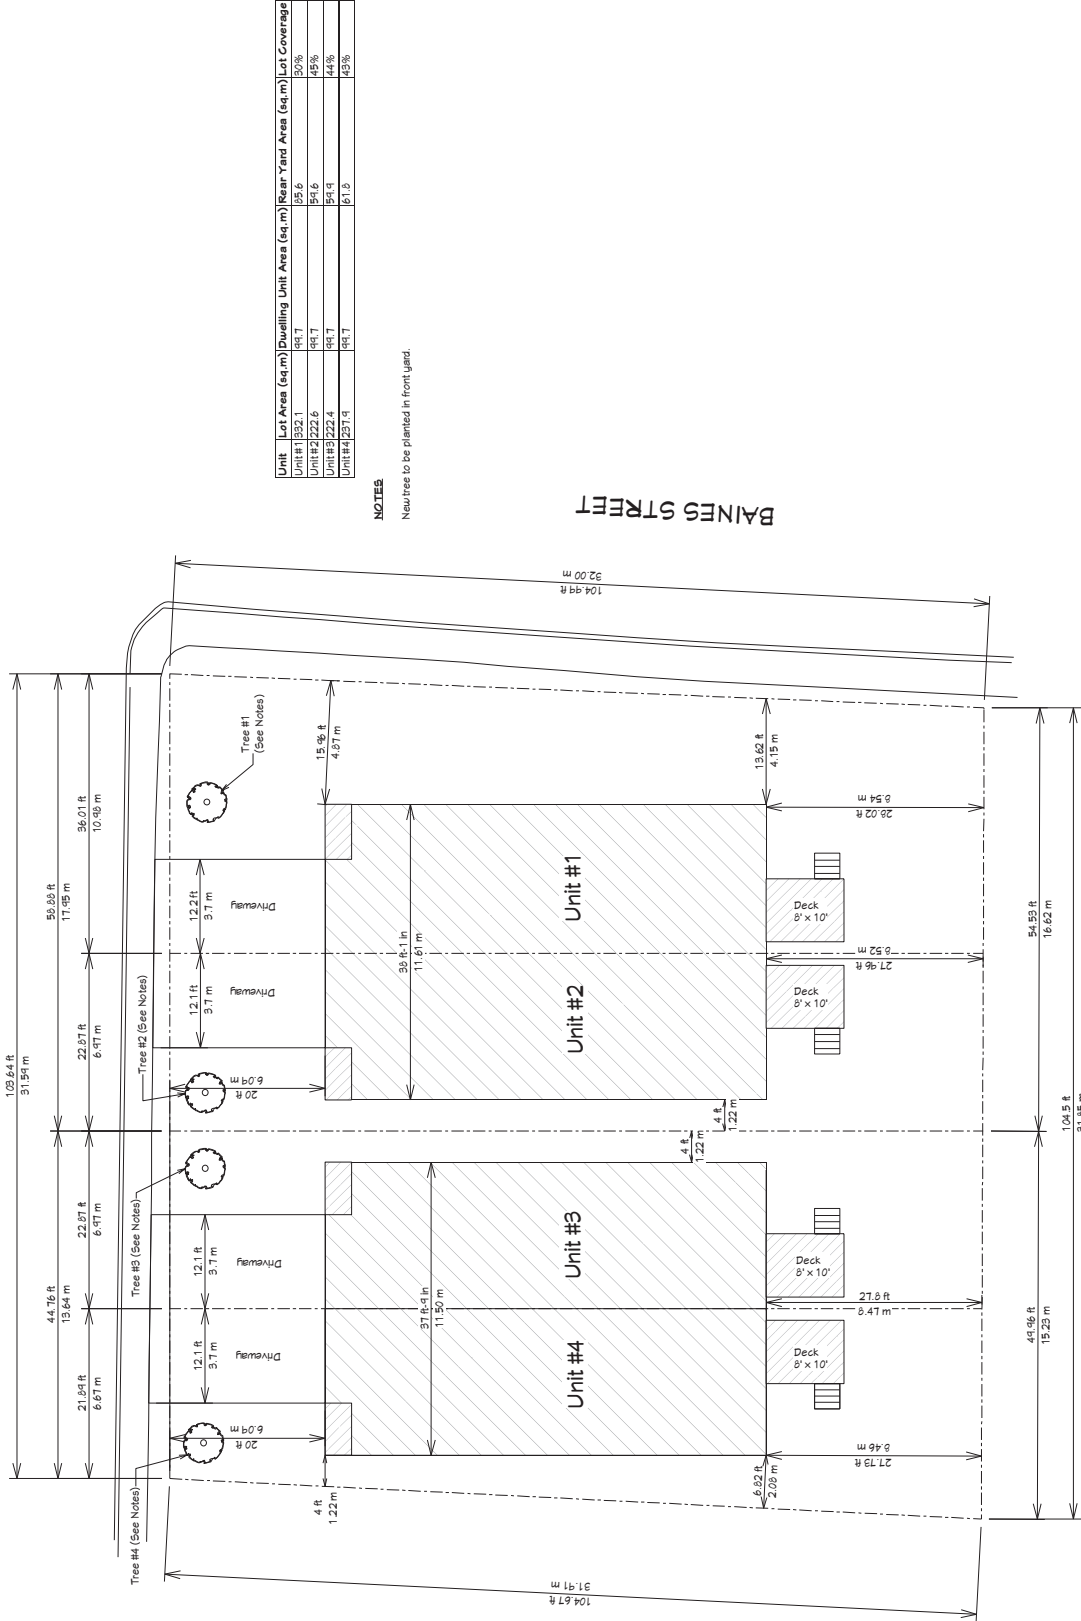

Unit	Lot Area (sq.m)	Dwelling Unit Area (sq.m)	Rear-Yard Area (sq.m)	Lot Coverage
Unit #1	332.1	89.7	85.6	30%
Unit #2	222.8	89.7	84.6	45%
Unit #3	222.4	89.7	84.4	44%
Unit #4	231.8	89.7	81.5	43%

NOTES

New tree to be planted in front yard.