

Legend

- SITE 1
- ASPHALT
- DRAINAGE RUNOFF COEFFICIENT
- EXISTING STORM DRAINAGE AREA NO.
- EXISTING STORM DRAINAGE BOUNDARY
- EXISTING DIRECTION OF OVERLAND FLOW
- EXISTING STORM SEWER
- EXISTING CATCHMENT
- EXISTING ELEVATION
- EXISTING PROPERTY LINE
- EXISTING EXPOSED CURB

Notes

3	REVISED FOR DEVELOPMENT PERMIT APPROVAL	SWR	K.S.	24.12.13
2	REVISED FOR REVIEW	SWR	A.K.	24.11.12
1	REVISED FOR REVIEW	SWR	A.K.	24.11.08
Revision		By	App'd	17.ARM.00

18	Name: 180402061-026	SWR	K.S.	SWR	24.10.14
		Dwn.	CHS	Sign.	17.ARM.00

Permit-Seal



Client/Project
SPURLINE DENTAL
 124 MOORE STREET
 Carleton Place, ON

Title
**EXISTING CONDITIONS
 SITE DRAINAGE PLAN**

Project No. 180402061 Scale 1:100
 Drawing No. Sheet Revision

Project No. 180402061 Scale 1:100
 Drawing No. Sheet Revision

Project No. 180402061 Scale 1:100
 Drawing No. Sheet Revision

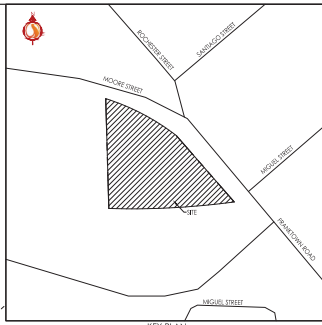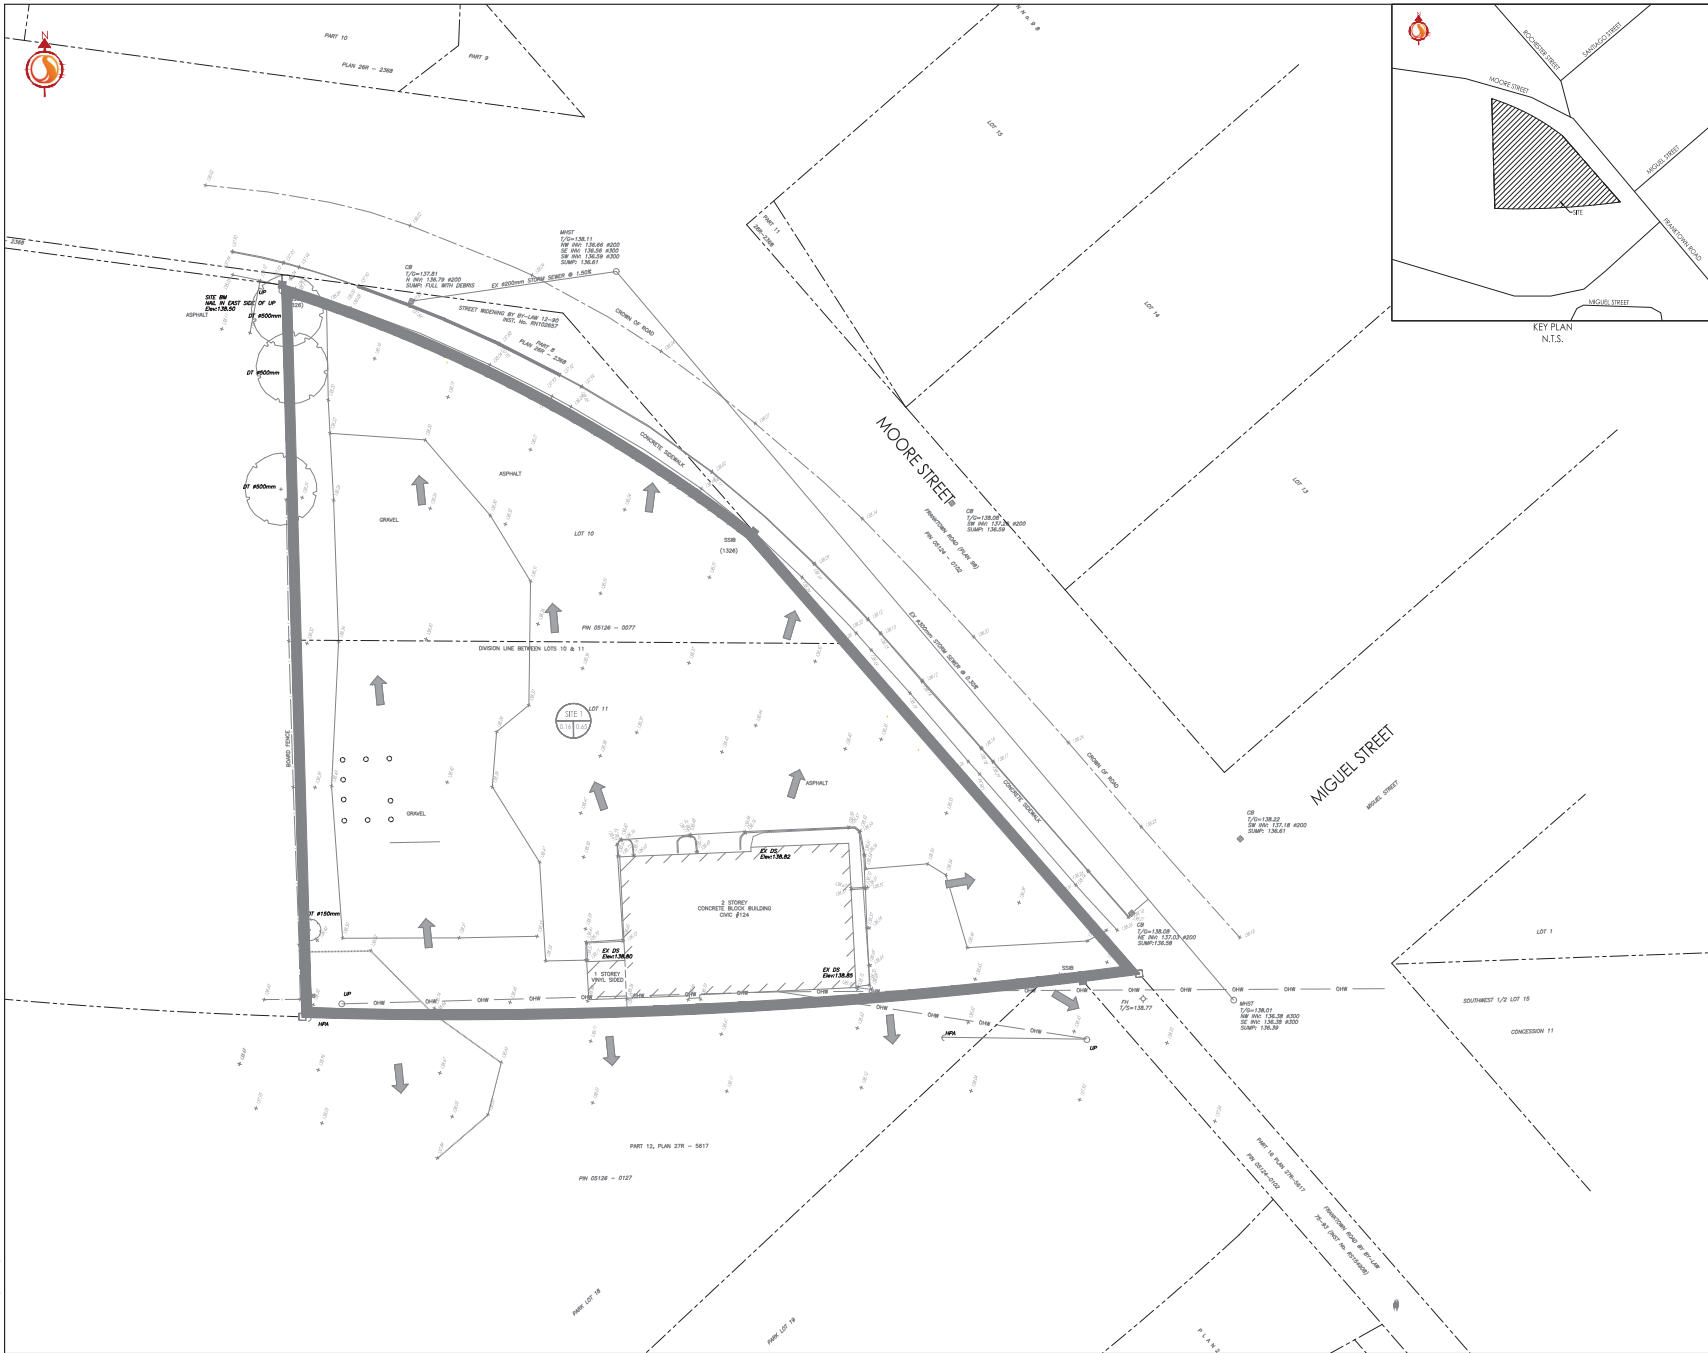

20251013 10:41:11 AM \\s01\proj\180402061\180402061-026\180402061-026.dwg
 20251013 10:41:11 AM \\s01\proj\180402061\180402061-026\180402061-026.dwg