
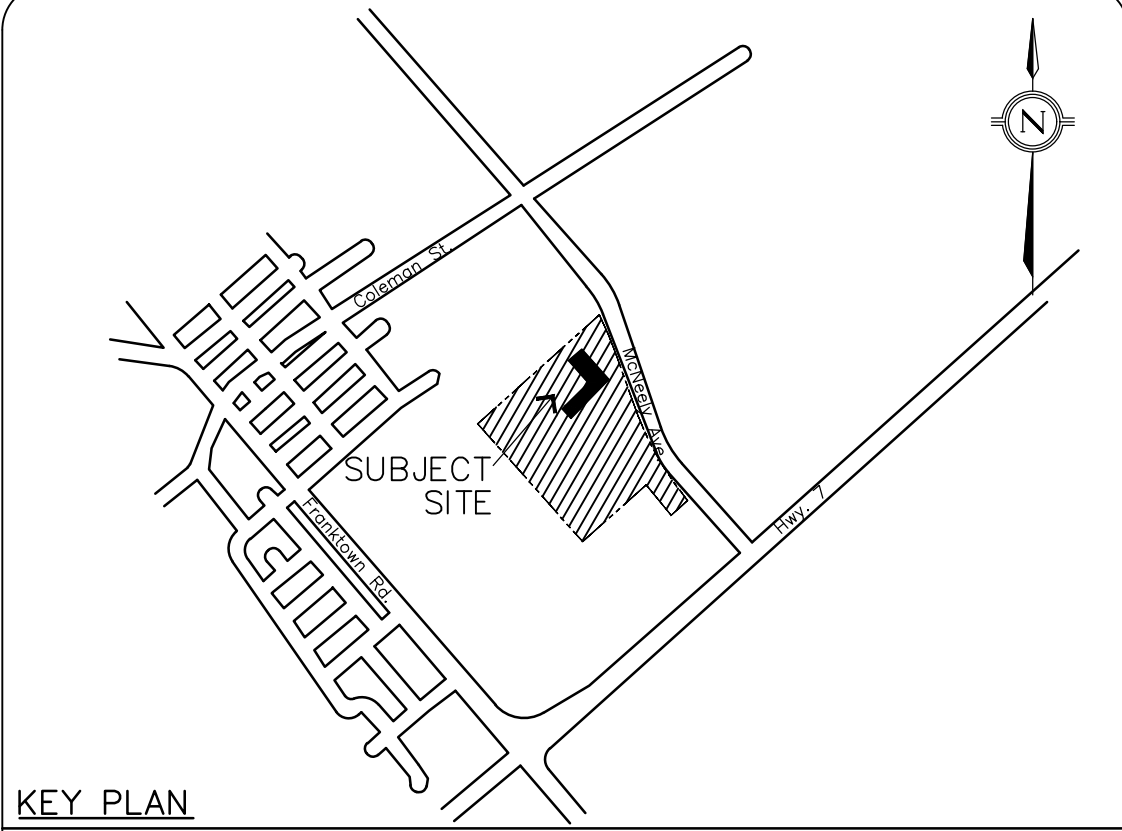


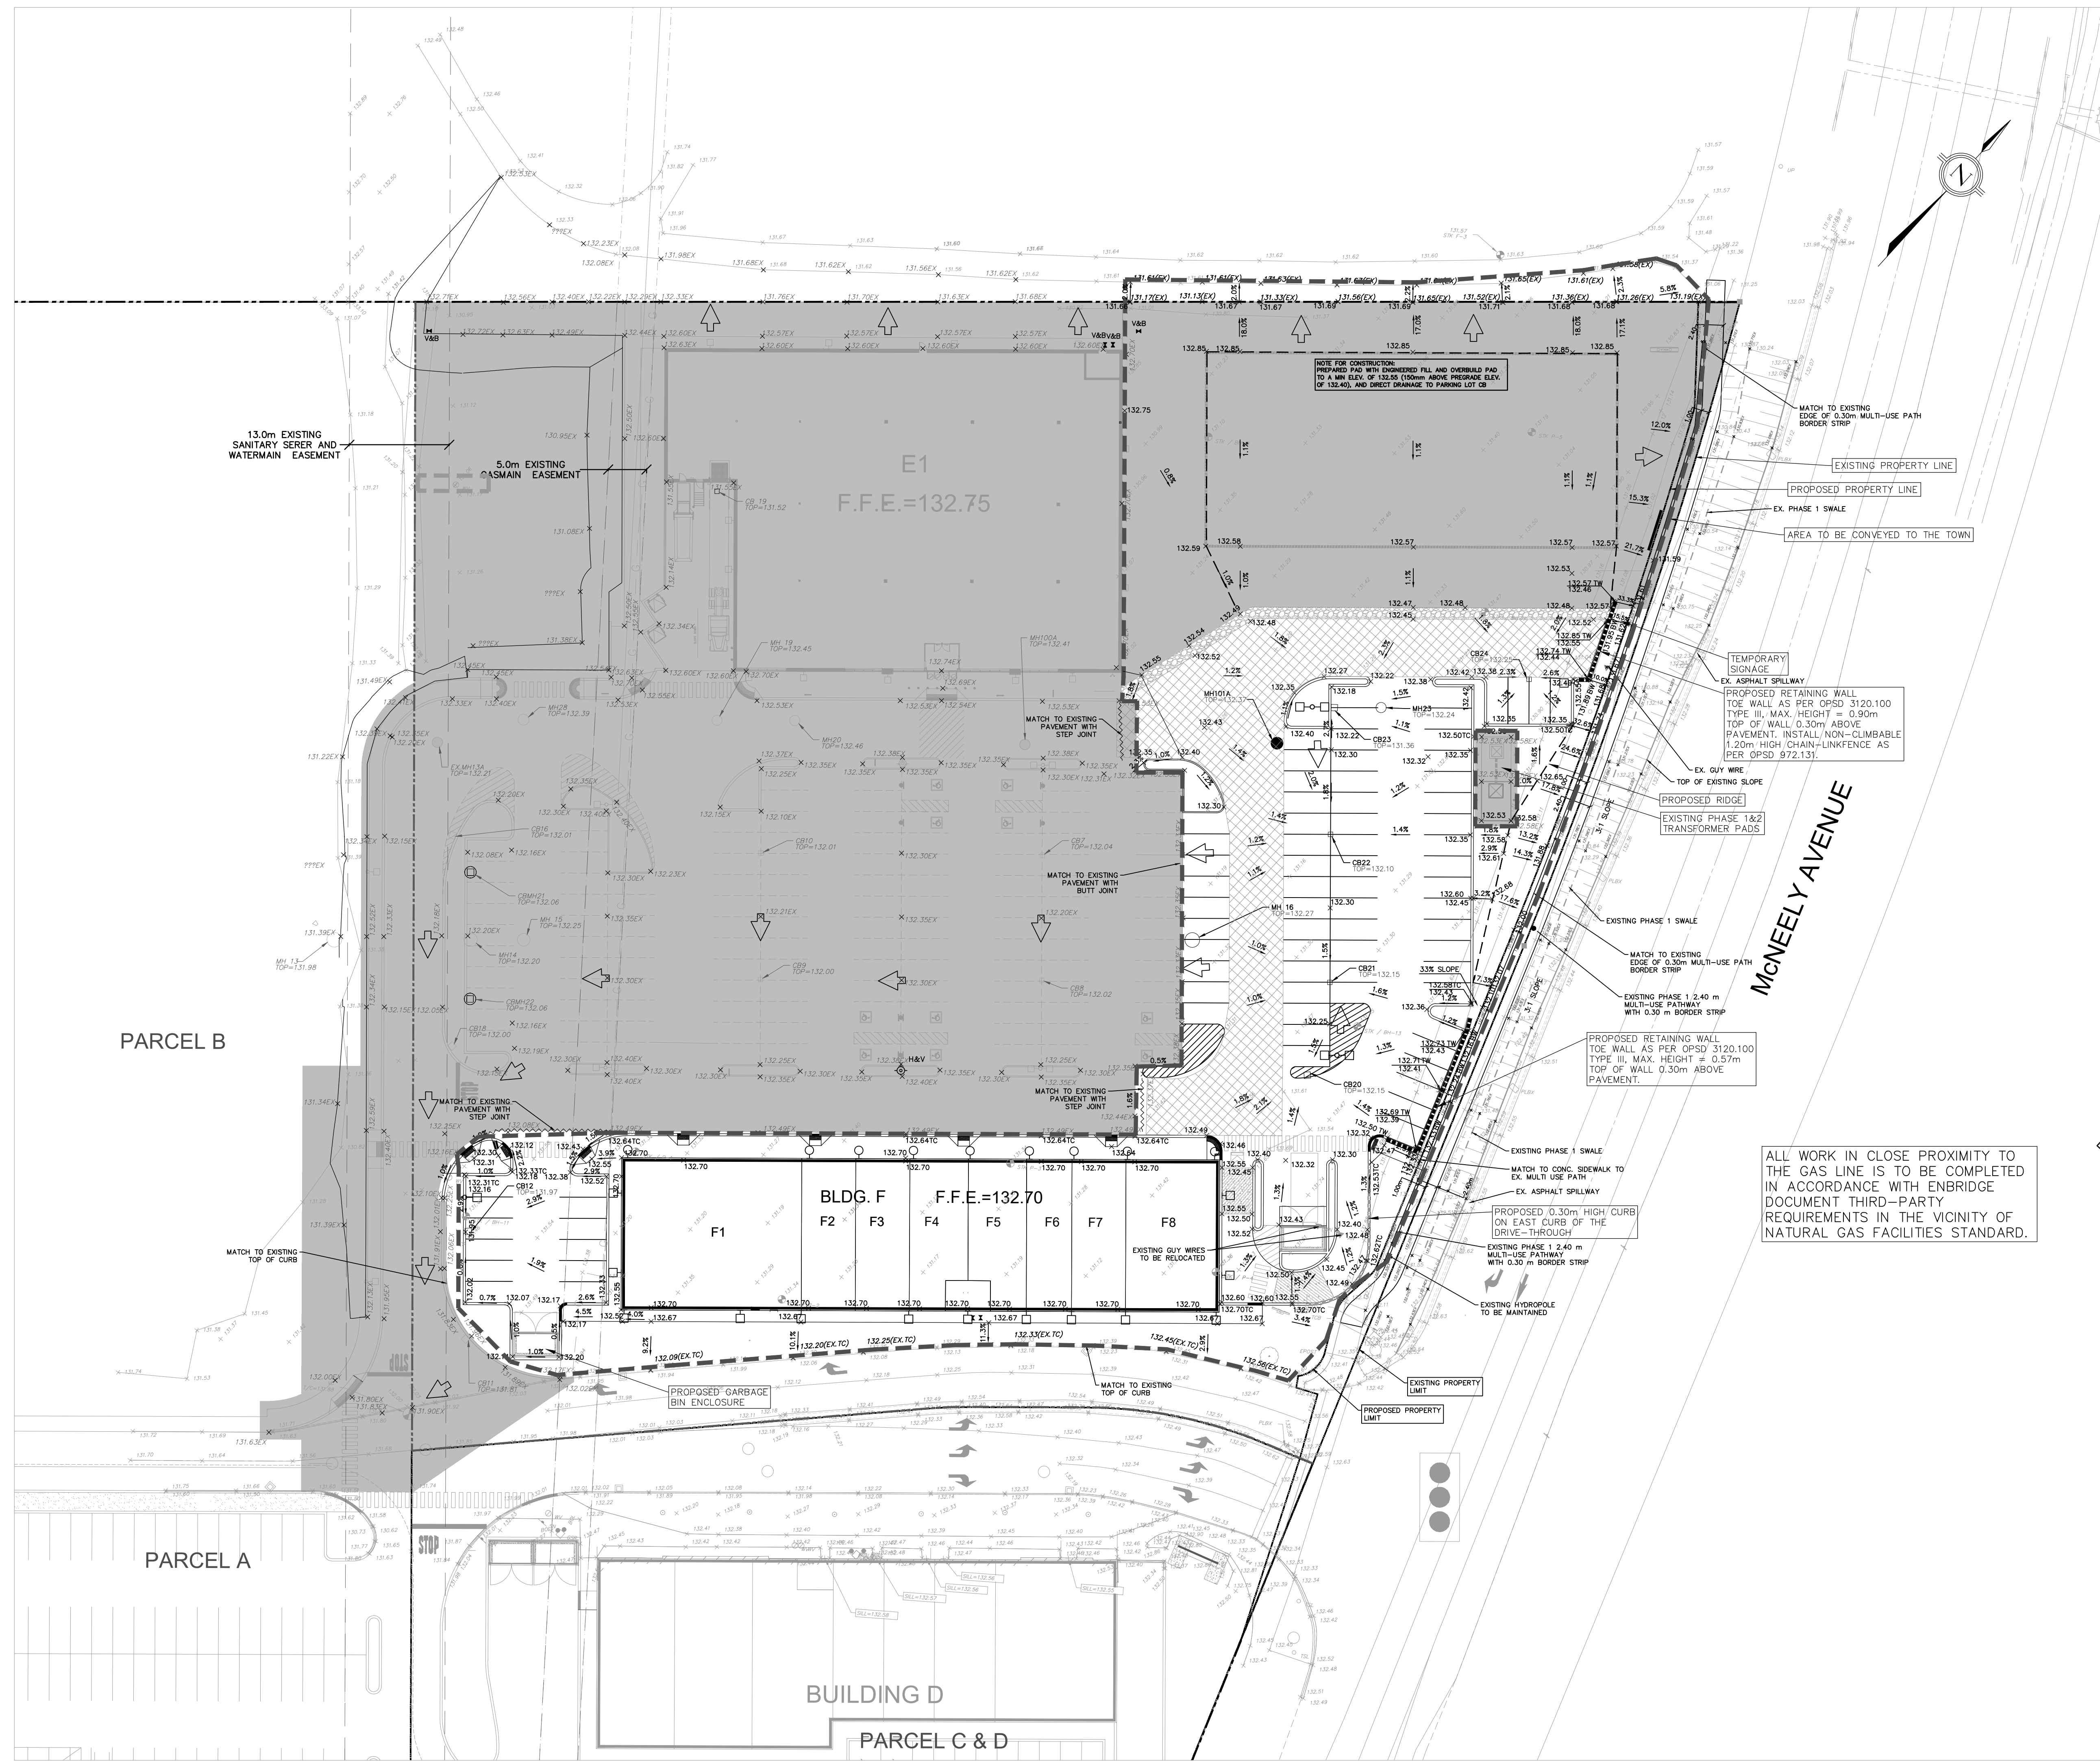



LEGEND	
+132.15(EX)	EXISTING ELEVATIONS
+132.64(EX)	EXISTING PHASE 1 ELEVATIONS (DESIGN)
+132.50	PROPOSED ELEVATION
+132.65TC	PROPOSED TOP OF CURB
+132.90TW	PROPOSED TOP OF WALL
+132.65BW	PROPOSED BOTTOM OF WALL
○	EXISTING STORM MANHOLE
●	EXISTING SANITARY MANHOLE
○	EXISTING CATCHBASIN MANHOLE
□	PROPOSED CATCHBASIN
○	PROPOSED STORM MANHOLE
●	PROPOSED SANITARY MANHOLE
○	PROPOSED HYDRANT AND VALVE
○	PROPOSED VALVE AND BOX
—	PROPERTY LINE
▲	BUILDING ENTRANCES/EXITS
→	EMERGENCY OVERLAND FLOW
---	PHASE 2 LIMIT OF CONSTRUCTION
---	STEP JOINT
---	PHASE 1 / FUTURE AREA (NOT PART OF THIS DEVELOPMENT)
---	PROPOSED HEAVY DUTY PAVEMENT
---	PROPOSED RETAINING WALL
---	PROPOSED HIGH CURB
---	PROPOSED LIGHT STANDARD

LEGAL & TOPOGRAPHY
PROVIDED BY: STANTEC GEOMATICS LTD.
300-1331 CLYDE AVENUE
OTTAWA, ON
PHONE: 613.722.4420

BENCHMARK AND ELEVATION
ELEVATIONS ARE REFERRED TO THE CANADIAN GEODETIC VERTICAL DATUM (CGVD-1928:1978) AND ARE DERIVED FROM BENCHMARK MONUMENT No. 0011915U60G, HAVING A PUBLISHED ELEVATION OF 137.152 METRES.

1. ISSUED FOR CLASS 3 -DEVELOPMENT PERMIT APPLICATION	FEB. 25, 2025	GR
No.	REVISIONS/ISSUED	DATE BY CITY

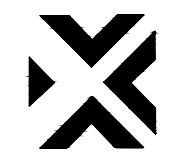counterpoint 
ENGINEERING
A SUBSIDIARY OF DILLON CONSULTING LIMITED
8395 Jane St., Suite 100, Vaughan, ON L4K 5Y2 Phone 905.326.1404 Fax 905.326.1405

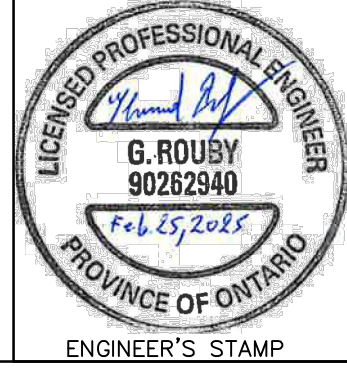
ENGINEER'S STAMP

APPLICANT:
CALLOWAY REIT (CARLETON)
3200 HIGHWAY 7
VAUGHAN, L4K 5Z5

SITE LOCATION:
MCNEELY AVENUE & HWY#7
CARLETON PLACE, ONTARIO

SITE PLAN FILE No.: TBD

PHASE 2 - BUILDING 'F'
SITE GRADING (PHASE 2 AND FUTURE BLD E2)

DESIGNED BY: G.R.	CHECKED BY: J.H.	DATE: JANUARY 2025
DRAWING BY: J.Y.	CHECKED BY: G.R.	PROJECT NO. 23080
SCALE: 1:400	CHECKED BY:	DRAWING NO. SW-G2