


**GENERAL NOTES**

- DO NOT SCALE DRAWINGS. FIGURED DIMENSIONS ONLY TO BE USED.  
 - IT IS THE RESPONSIBILITY OF THE CONTRACTOR TO CHECK AND VERIFY ALL DIMENSIONS ON SITE AND REPORT ANY DISCREPANCIES TO THE ARCHITECT.  
 - ALL WORK DESCRIBED UNDER THIS CONTRACT TO COMPLY WITH ONTARIO BUILDING CODE, 2012 AND ALL OTHER CODES AND BY-LAWS IN EFFECT.



**NOT FOR CONSTRUCTION**

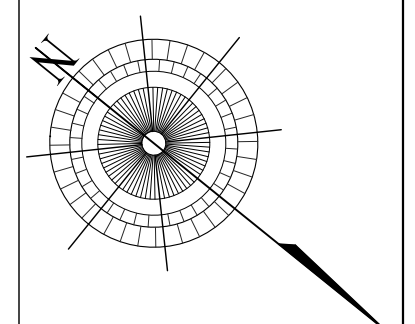

Issue Record:		
No.	Issue	
01	For Review	Jan/23/2020
02	For Site Sub	Jun/11/2020
03	For Site Sub	Jul/03/2020



**GEOFF HODGINS ARCHITECT**  
 1000 Lakeshore Blvd. E.  
 Suite 1000, Lakeshore, ON L4Y 1A1  
 Tel: (905) 261-4176  
 Fax: (905) 261-4178

Client:  
 Josh Jackson


Project Title:  
 COLEMAN ST APARTMENTS  
 Carleton Place, ON

Drawing Title:  
 BASEMENT FLOOR PLAN (L1)


Project No./	Proj. No.	H1950
Scale/	Drawing No./	
Schedule	Dessin No.	
Date:	Dec, 2019	
Drawn By/	BJ	
Design Par/		
Checked By/	GH	
Verify Par/		

**GENERAL NOTES**

- DO NOT SCALE DRAWINGS. FIGURED DIMENSIONS ONLY TO BE USED.  
 - IT IS THE RESPONSIBILITY OF THE CONTRACTOR TO CHECK AND VERIFY ALL DIMENSIONS ON SITE AND REPORT ANY DISCREPANCIES TO THE ARCHITECT.  
 - ALL WORK DESCRIBED UNDER THIS CONTRACT TO COMPLY WITH OUTRHO BUILDING CODE 2015 AND ALL OTHER CODES AND BY LAWS IN EFFECT.

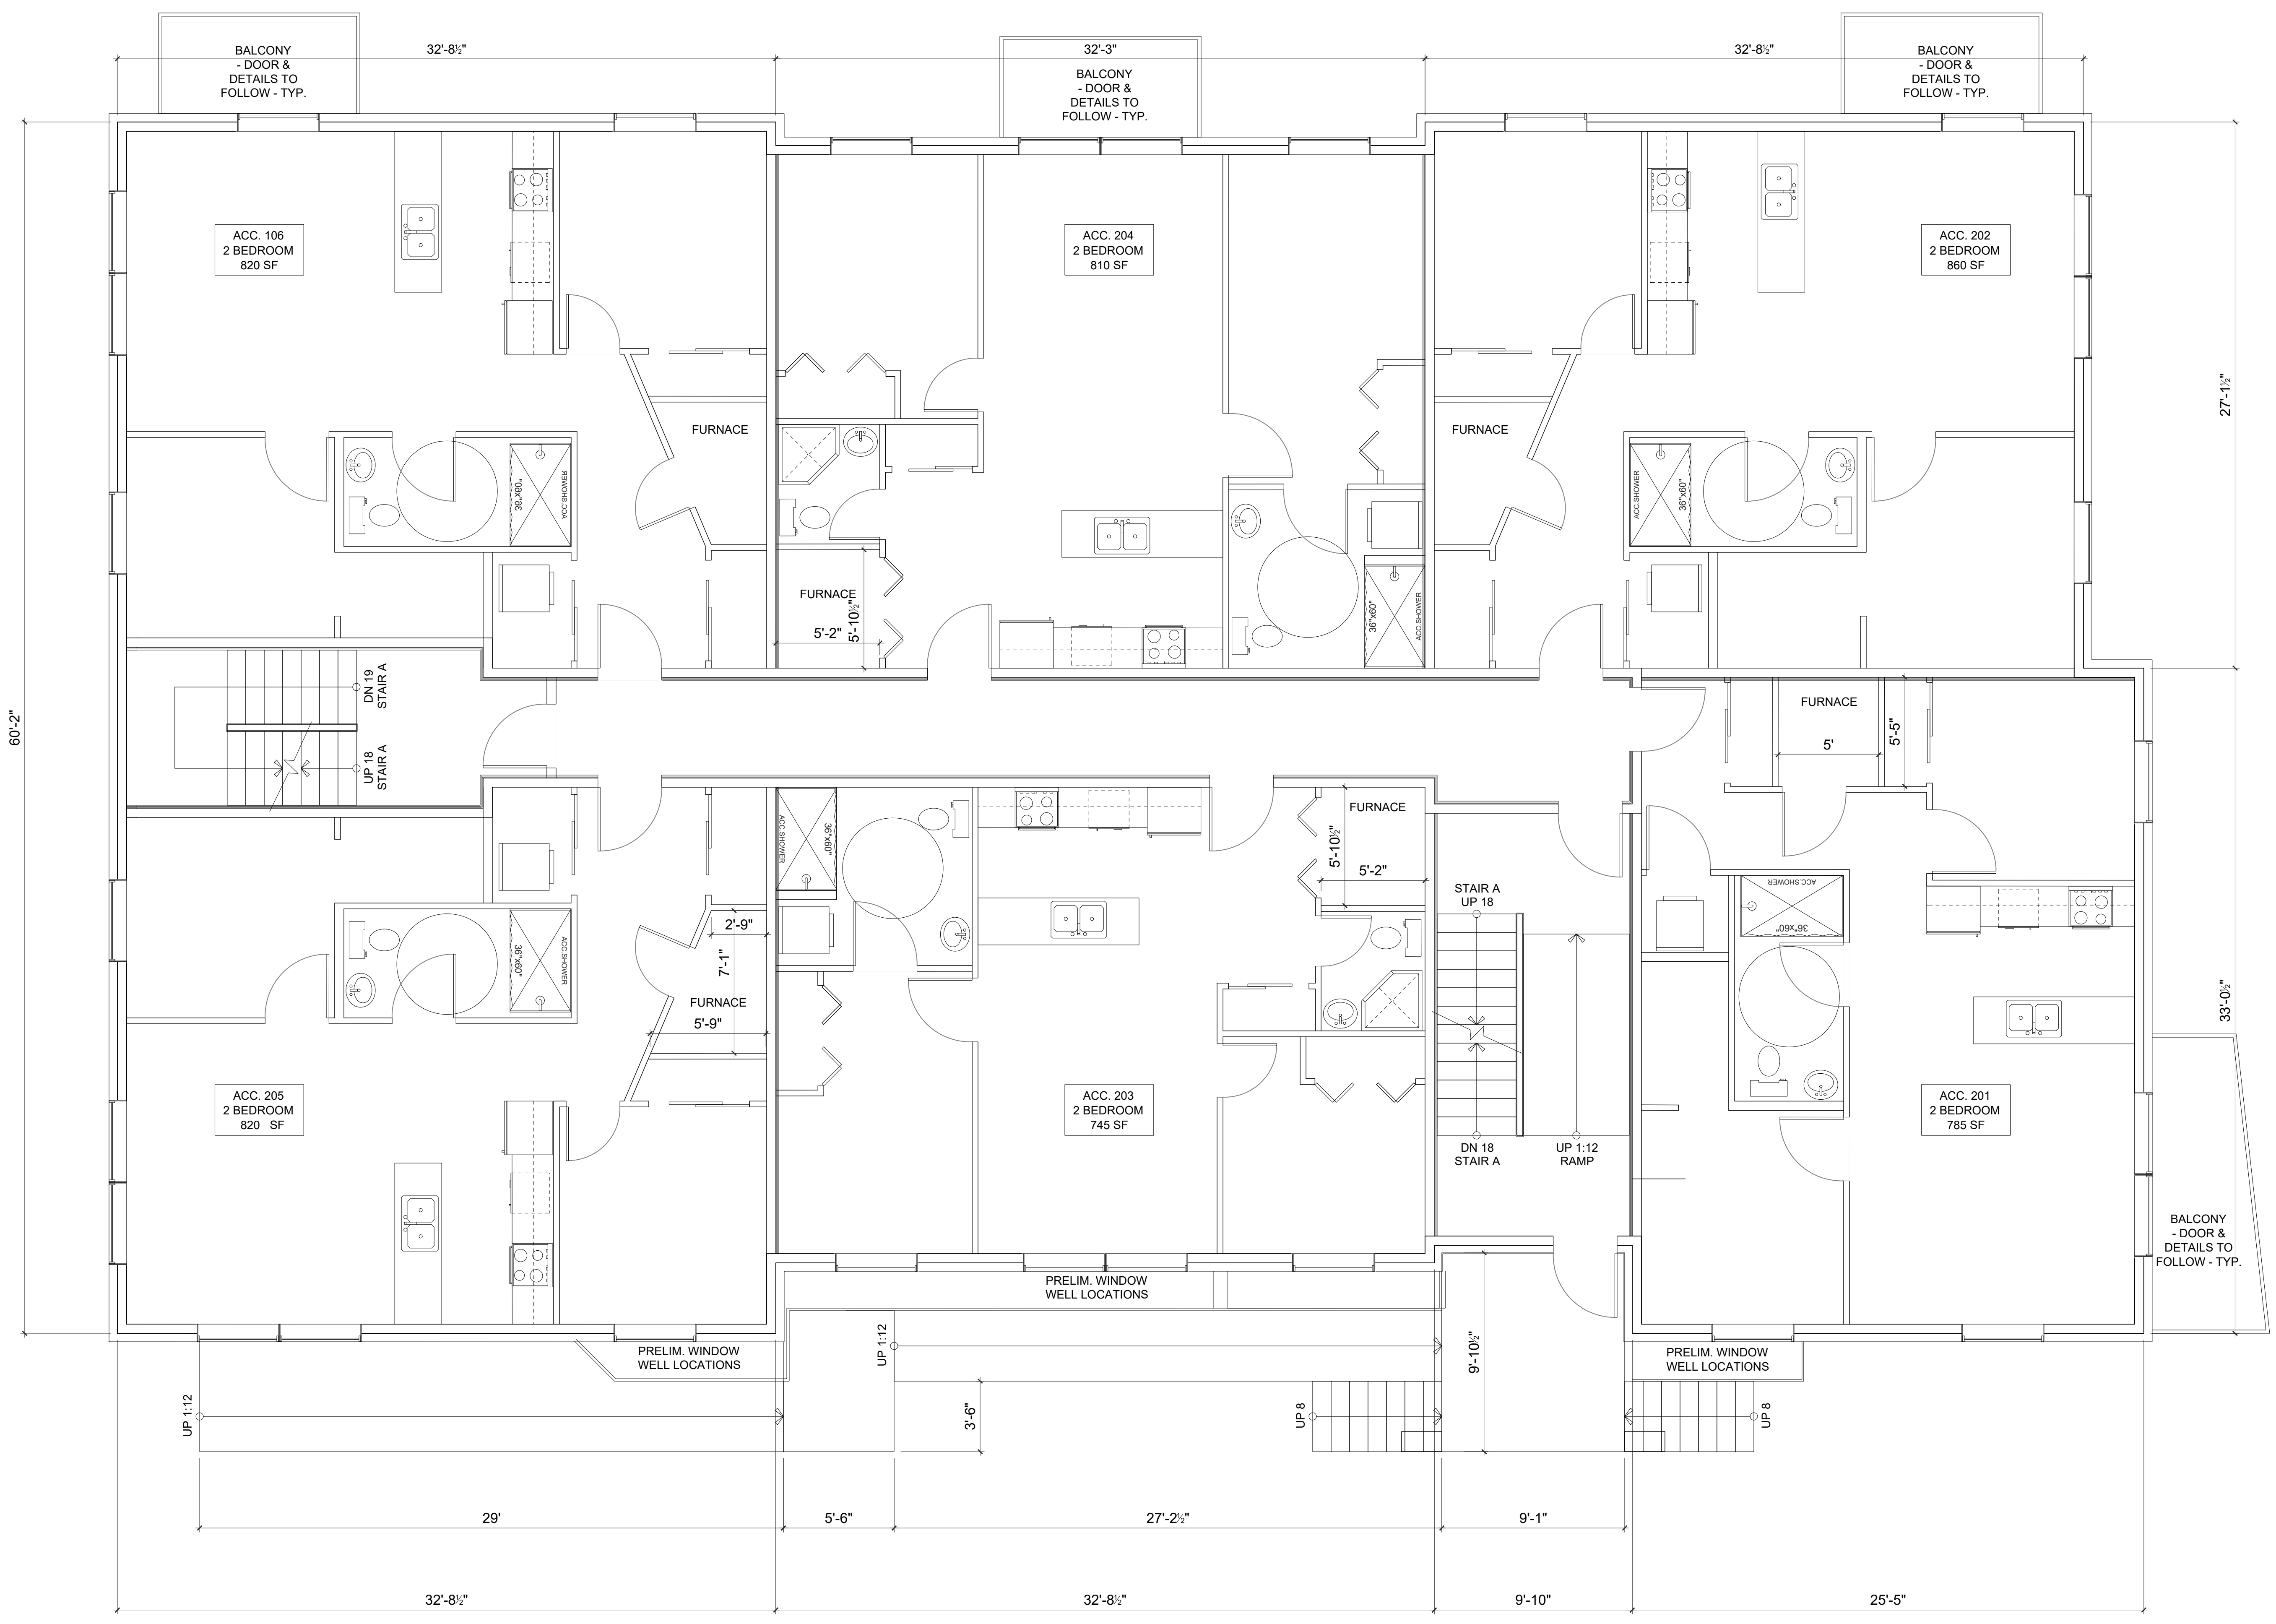

**NOT FOR CONSTRUCTION**

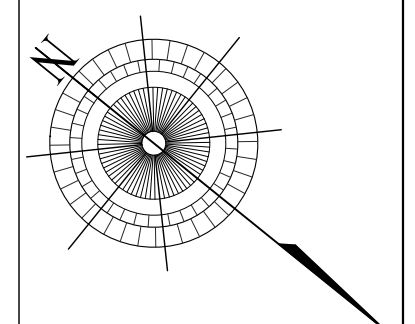

Issue Record:

No.	Issue	Date
01	For Review	Jan/23/2020
02	For Site Sub	Jun/11/2020
03	For Site Sub	Jul/03/2020



**GEOFF HODGINS ARCHITECT**  
 Client: Josh Jackson

Project Title:  
**COLEMAN ST APARTMENTS**  
 Carleton Place, ON

Drawing Title:  
**GROUND FLOOR PLAN (L2)**


Project No./ Proj. No. H1950  
 Scale/ Schelle 1/4"=1'-0"  
 Date: Dec, 2019  
 Drawn By/ Design Par: BJ  
 Checked By/ Verify Par: GH  
**A-102**

**GENERAL NOTES**

- DO NOT SCALE DRAWINGS. FIGURED DIMENSIONS ONLY TO BE USED.  
 - IT IS THE RESPONSIBILITY OF THE CONTRACTOR TO CHECK AND VERIFY ALL DIMENSIONS ON SITE AND REPORT ANY DISCREPANCIES TO THE ARCHITECT.  
 - ALL WORK DESCRIBED UNDER THIS CONTRACT TO COMPLY WITH ONTARIO BUILDING CODE, 2012 AND ALL OTHER CODES AND BY-LAWS IN EFFECT.



**NOT FOR CONSTRUCTION**

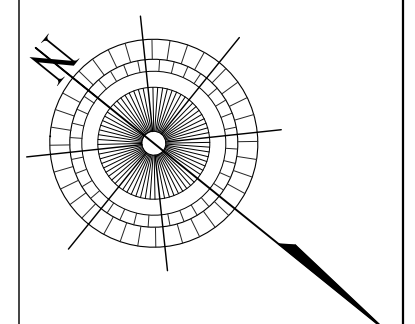

No.	Issue	Date
01	For Review	Jan/23/2020
02	For Site Sub	Jun/11/2020
03	For Site Sub	Jul/03/2020



**Client:**  
Josh Jackson

**Project Title:**  
COLEMAN ST APARTMENTS  
Carleton Place, ON

**Drawing Title:**  
SECOND FLOOR PLAN (L3)


Project No./	Proj. No.	HI950
Scale/	Drawing No./	
Schedule	Design No.	
Date:	Dec, 2019	
Drawn By/	BJ	
Design Par/		
Checked By/	GH	
Verify Par/		

**GENERAL NOTES**

- DO NOT SCALE DRAWINGS. FIGURED DIMENSIONS ONLY TO BE USED.  
 - IT IS THE RESPONSIBILITY OF THE CONTRACTOR TO CHECK AND VERIFY ALL DIMENSIONS ON SITE AND REPORT ANY DISCREPANCIES TO THE ARCHITECT.  
 - ALL WORK DESCRIBED UNDER THIS CONTRACT TO COMPLY WITH ONTARIO BUILDING CODE, 2012 AND ALL OTHER CODES AND BY-LAWS IN EFFECT.



**NOT FOR CONSTRUCTION**

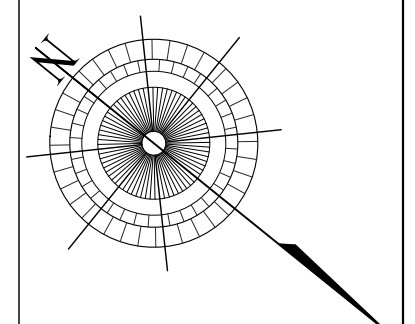

No.	Issue	Date
01	For Review	Jan/23/2020
02	For Site Sub	Jun/11/2020
03	For Site Sub	Jul/03/2020



**Client:**  
 Josh Jackson

**Project Title:**  
 COLEMAN ST APARTMENTS  
 Carleton Place, ON

**Drawing Title:**  
 THIRD FLOOR PLAN (L4)

Project No./	Projct No.	HI950
Scale/	Drawing No./	
Schedule	Dessin No.	
Date:	Dec, 2019	
Drawn By/	BJ	
Design Par/		
Checked By/	GH	
Verify Par/		