



DESIGNER DECLARATION

I, FOR MYSELF OR VALLEY DESIGN & ARCHITECTURAL, DESIGN WORK SHOWN ON THIS DRAWING, AND I HEREBY CERTIFY THAT I AM A LICENSED ARCHITECT IN THE STATE OF CALIFORNIA, AND I AM THE DESIGNER OF THE PROJECT SHOWN ON THIS DRAWING. I HAVE REVIEWED THE PROJECT AND I HAVE APPROVED THE PROJECT FOR CONSTRUCTION. 

VALLEY DRAFTING & DESIGN

14000 VALLEY ROAD, SUITE 100, SAN JOSE, CA 95131
TEL: (408) 261-1234 FAX: (408) 261-1235
WWW.VALLEYDRAFTING.COM
FIRM BCN - 121357

GENERAL NOTES

1. MATERIALS, METHODS, AND CONSTRUCTION PRACTICES SHALL BE IN ACCORDANCE WITH THE CURRENT EDITION OF THE C.B.C.
2. THE ARCHITECT'S NOTES SHALL TAKE PRECEDENCE OVER ANY NOTES ON THE DRAWING. IN THE EVENT OF A CONFLICT, THE ARCHITECT'S NOTES SHALL TAKE PRECEDENCE.
3. DO NOT SCALE DRAWINGS.
4. ALL DIMENSIONS SHALL BE GIVEN IN FEET AND INCHES. DIMENSIONS SHALL BE GIVEN TO THE CENTERLINE OF THE MEMBER, UNLESS OTHERWISE NOTED.
5. ALL DIMENSIONS SHALL BE GIVEN TO THE CENTERLINE OF THE MEMBER, UNLESS OTHERWISE NOTED.

REVISIONS

NO.	DATE	DESCRIPTION
1	04/20/2028	ISSUED FOR PERMIT
2	04/20/2028	ISSUED FOR PERMIT
CLIENT

ROGER GRENON

PROJECT

NEW GARAGE WITH APARTMENT
176 HIGHT ST.
CARLTON PLACE, ON KTC 116

DRAWING TITLE

ELEVATIONS

SCALE

1/4" = 1'-0"

DATE


APRIL 2028

SHEET

A2.1


FILE NUMBER

2810

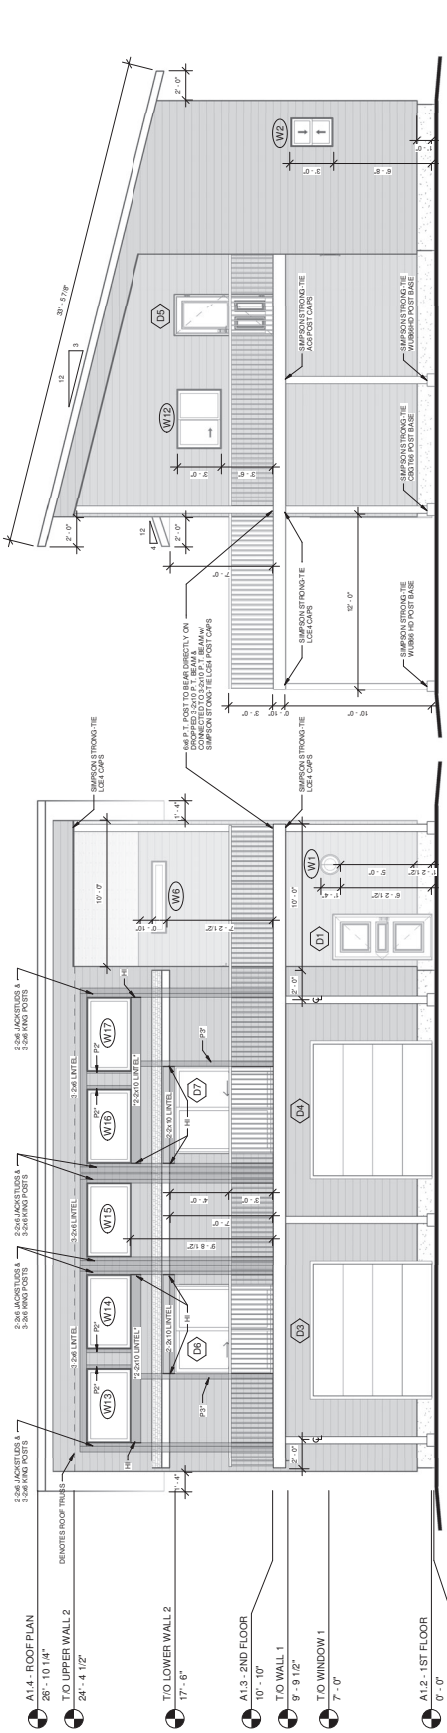

4 RIGHT ELEVATION
A2.1 1/4" = 1'-0"

1 FRONT ELEVATION
A2.1 1/4" = 1'-0"

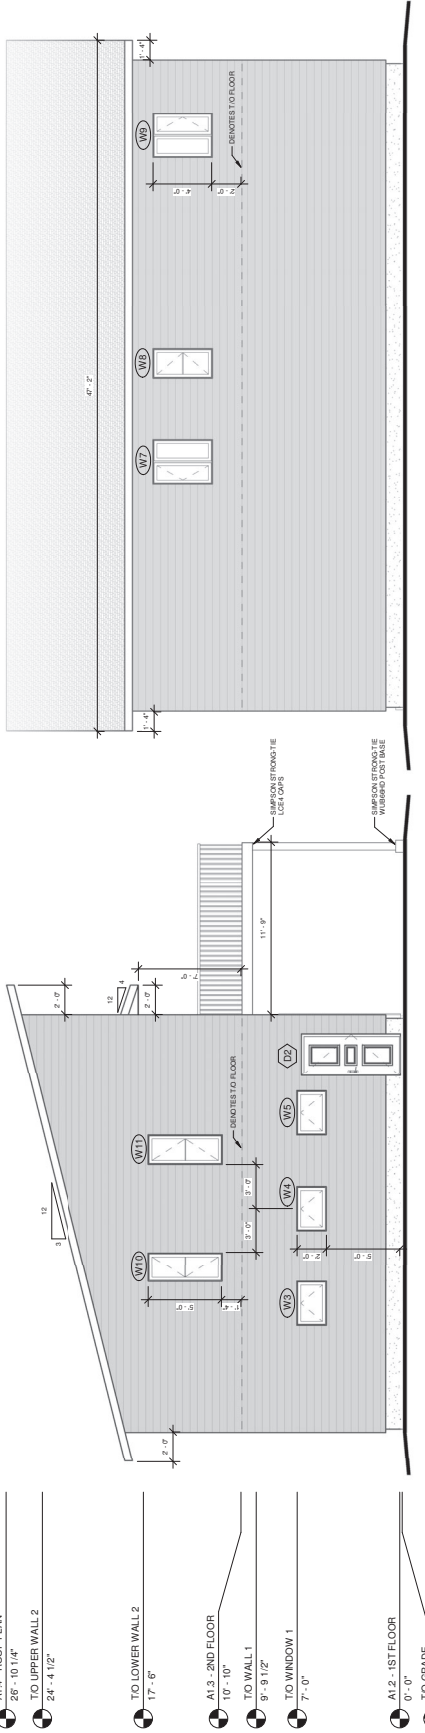

3 REAR ELEVATION
A2.1 1/4" = 1'-0"

2 LEFT ELEVATION
A2.1 1/4" = 1'-0"

ELEVATION SCHEDULE:

NO.	DESCRIPTION
1	ASPHALT TRIMMER WITH ALUMINUM LEAF
2	HORIZONTAL VINYL OR GRANT BOARD SIDING 2W
3	CORNER, WINDOW & TRIM
4	PREFINISHED METAL FLASH & UNITED ALUMINUM COFFIT
5	CEMENT FINISHING
6	CEMENT GLAZED PRESSURE TREATED DECK
7	THROUGH WALL FLASHING

WINDOW SCHEDULE			
WINDOW NO.	SIZE (WxH)	TYPE	LOCATION
W1	12' x 12'	FIXED WINDOW	ENTRANCE
W2	12' x 12'	FIXED WINDOW	ENTRANCE
DOOR SCHEDULE			
DOOR NO.	SIZE (WxH)	TYPE	LOCATION
D1	12' x 12'	FIXED WINDOW	ENTRANCE
D2	12' x 12'	FIXED WINDOW	ENTRANCE
