

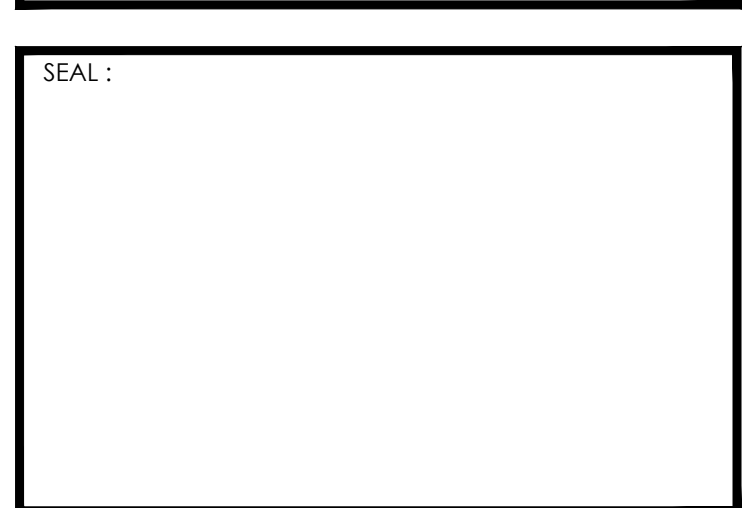


5 GENERAL CONSTRUCTION NOTES
A2.0 SCALE: N.T.S.

--	--

6
A2.0

LEGEND AND NOTES
SCALE: N.T.S.

[illegible]

Project :	
<h1 style="text-align: center;">PROPOSED RETAIL</h1>	
320 COLEMAN STREET	CARLETON PLACE, ON.
Drawing Name :	
<h2 style="text-align: center;">EXTERIOR ELEVATIONS</h2>	
Proj no. : 21-1048	Date : NOV 2021
Drawn by : CT	Scale : AS NOTED
Checked by : PM	
North :	Drawing No : <h1 style="text-align: center;">A2.0</h1>