



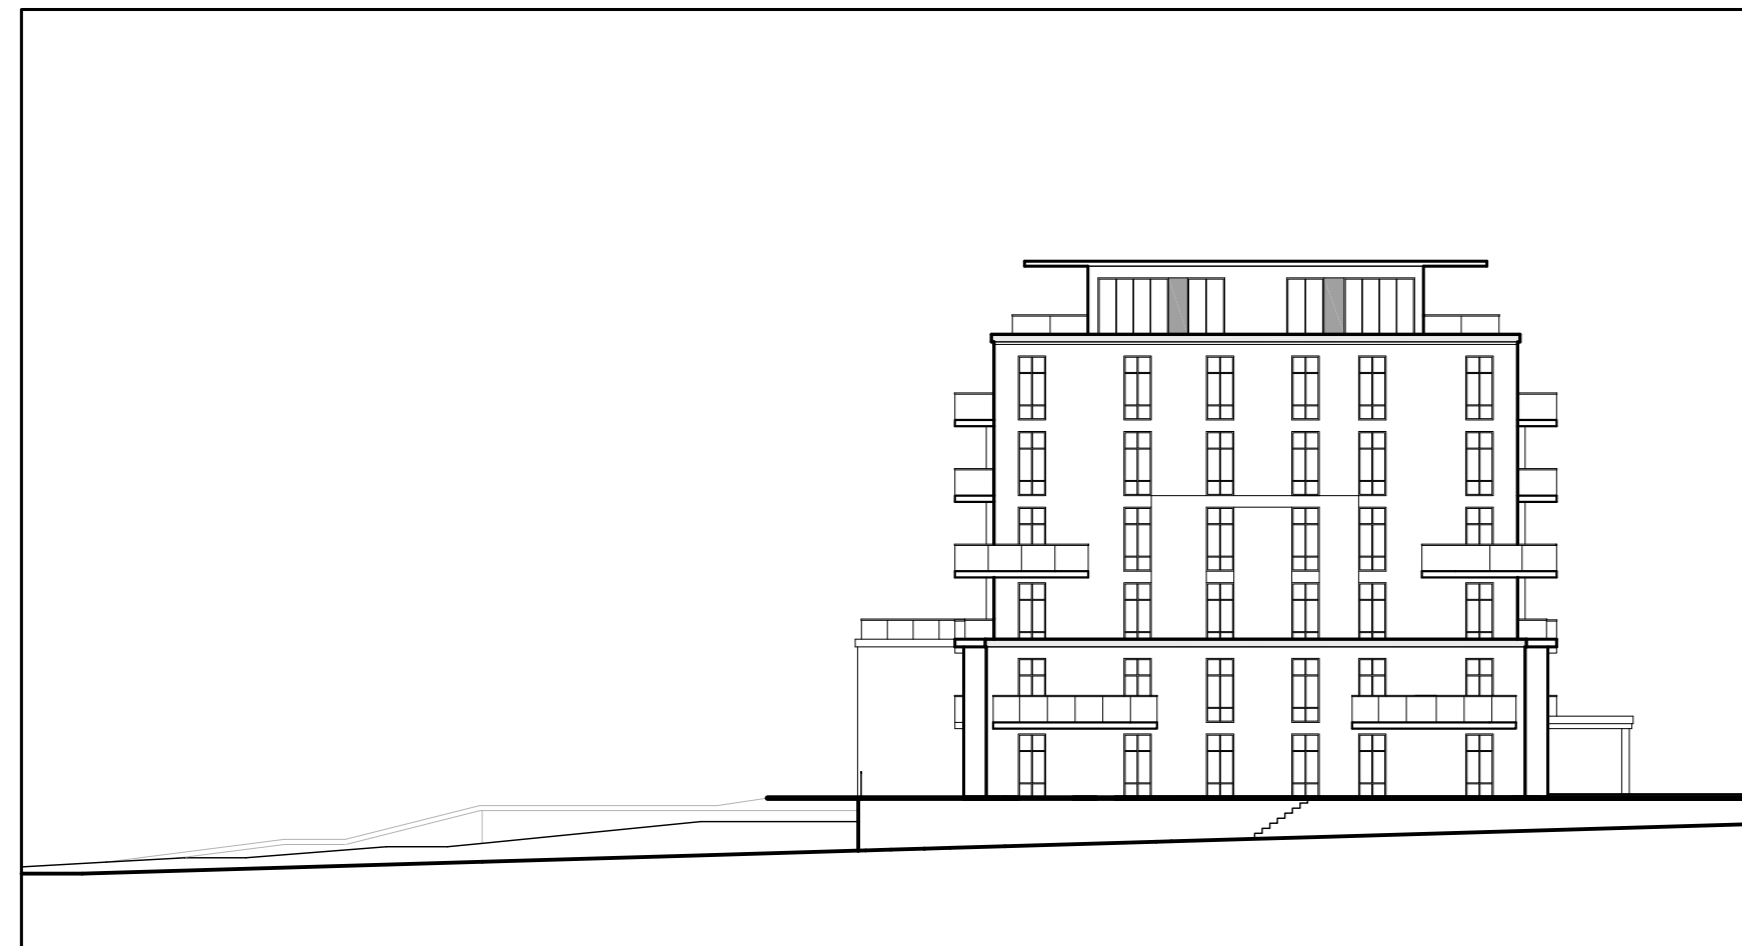

4 NORTH ELEVATION  
A-200 SCALE 1:300

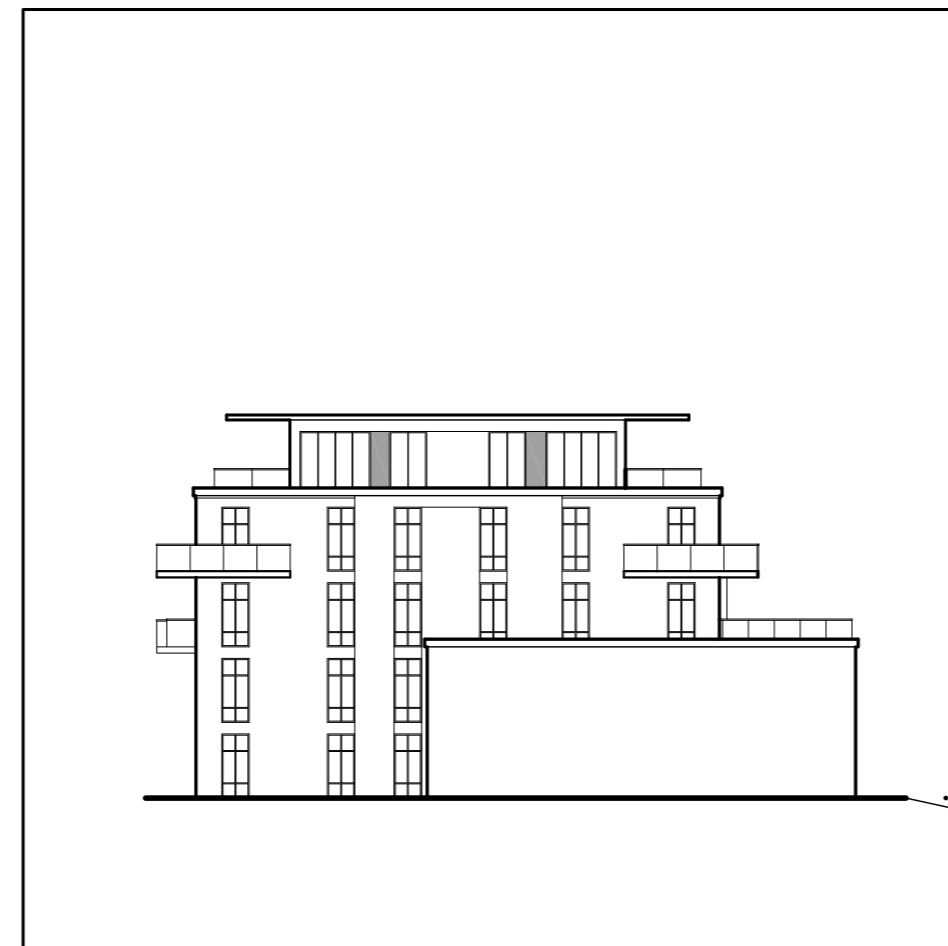


2b EAST ELEVATION  
A-200 SCALE 1:300




BETWEEN BUILDINGS 1&2  
2a EAST ELEVATION  
A-200 SCALE 1:300





3b WEST ELEVATION  
A-200 SCALE 1:300

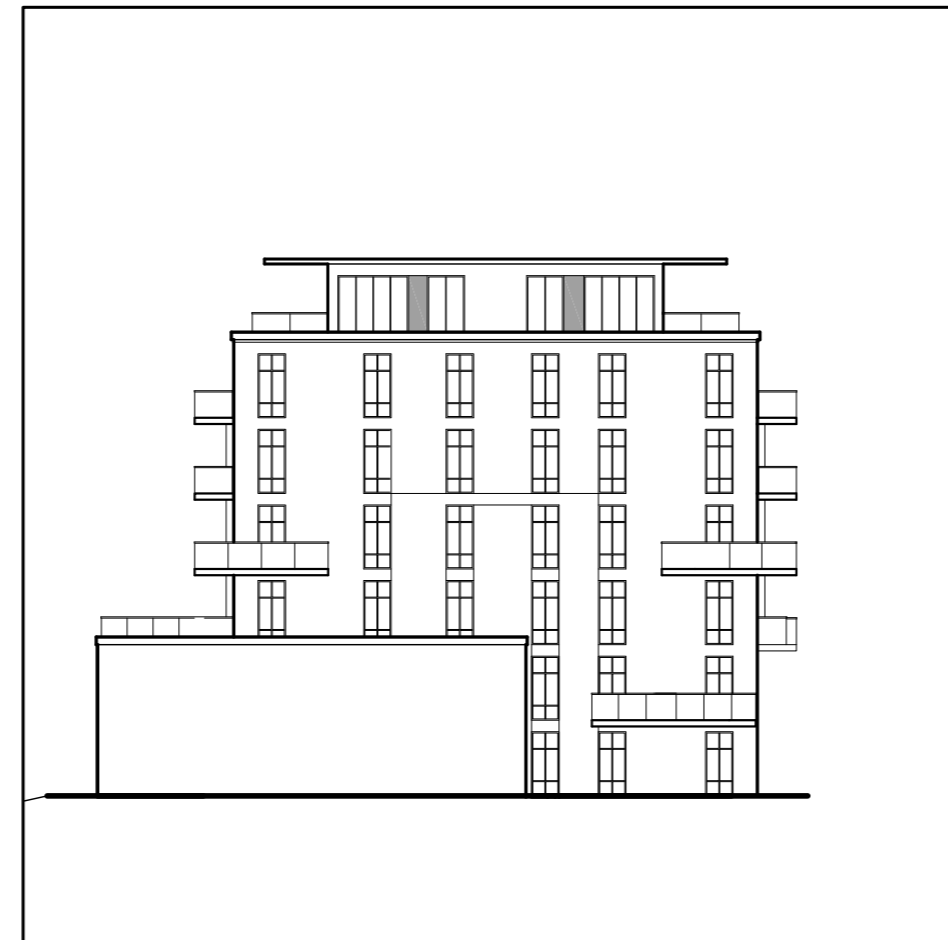


BETWEEN BUILDINGS 1&2  
3a WEST ELEVATION  
A-200 SCALE 1:300

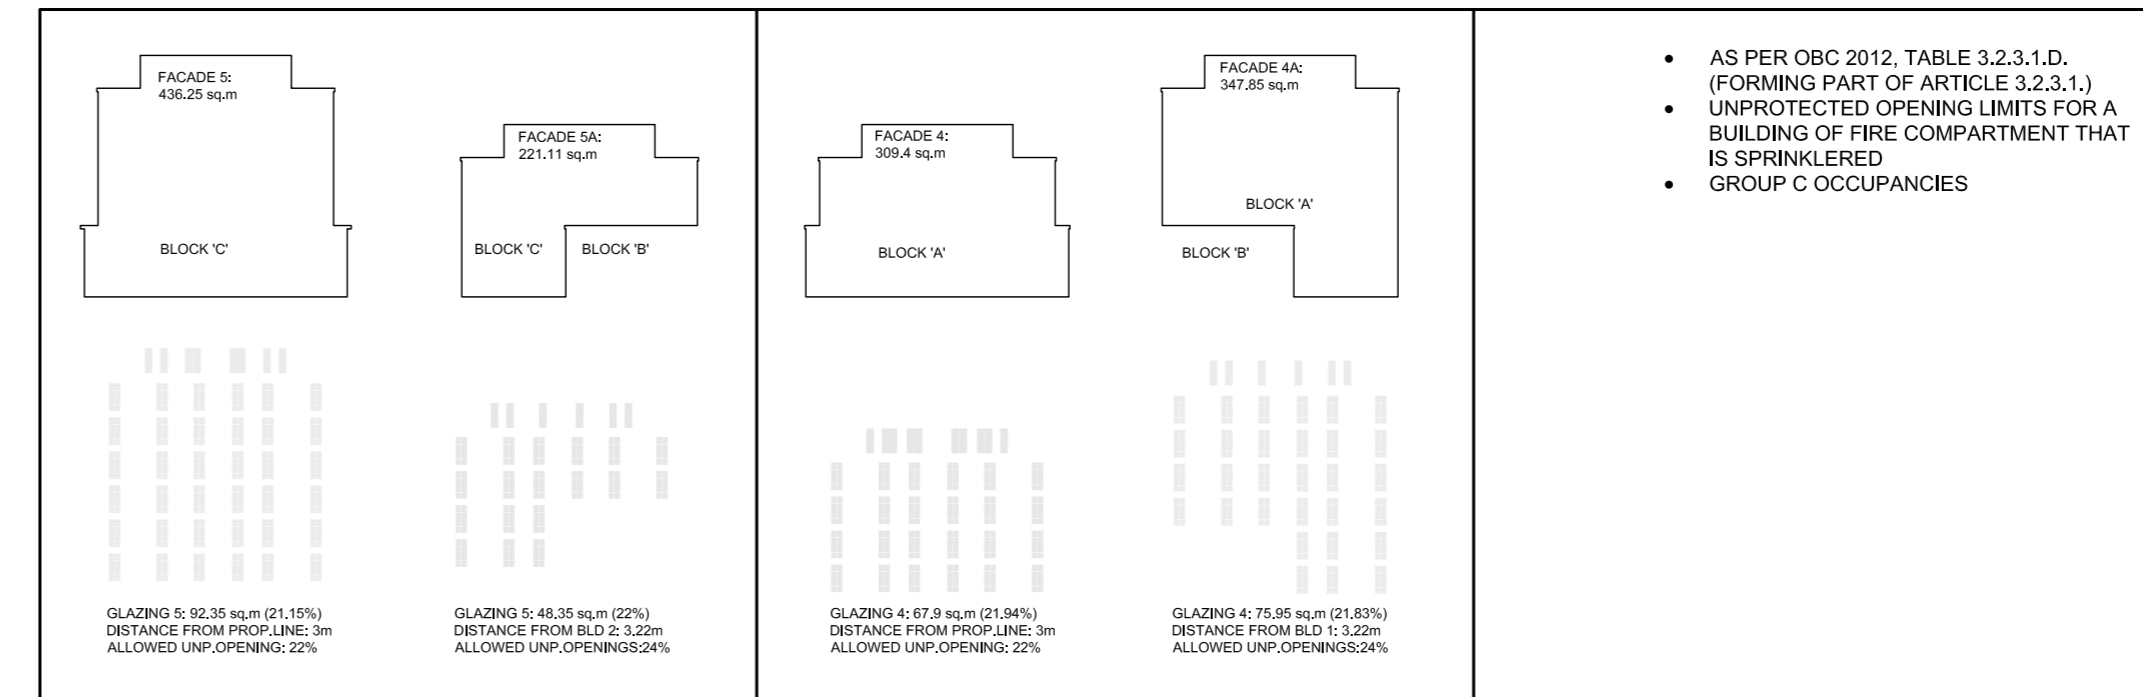

- AS PER OBC 2012, TABLE 3.2.3.1.D. (FORMING PART OF ARTICLE 3.2.3.1.)
- UNPROTECTED OPENING LIMITS FOR A BUILDING OF FIRE COMPARTMENT THAT IS SPRINKLERED
- GROUP C OCCUPANCIES

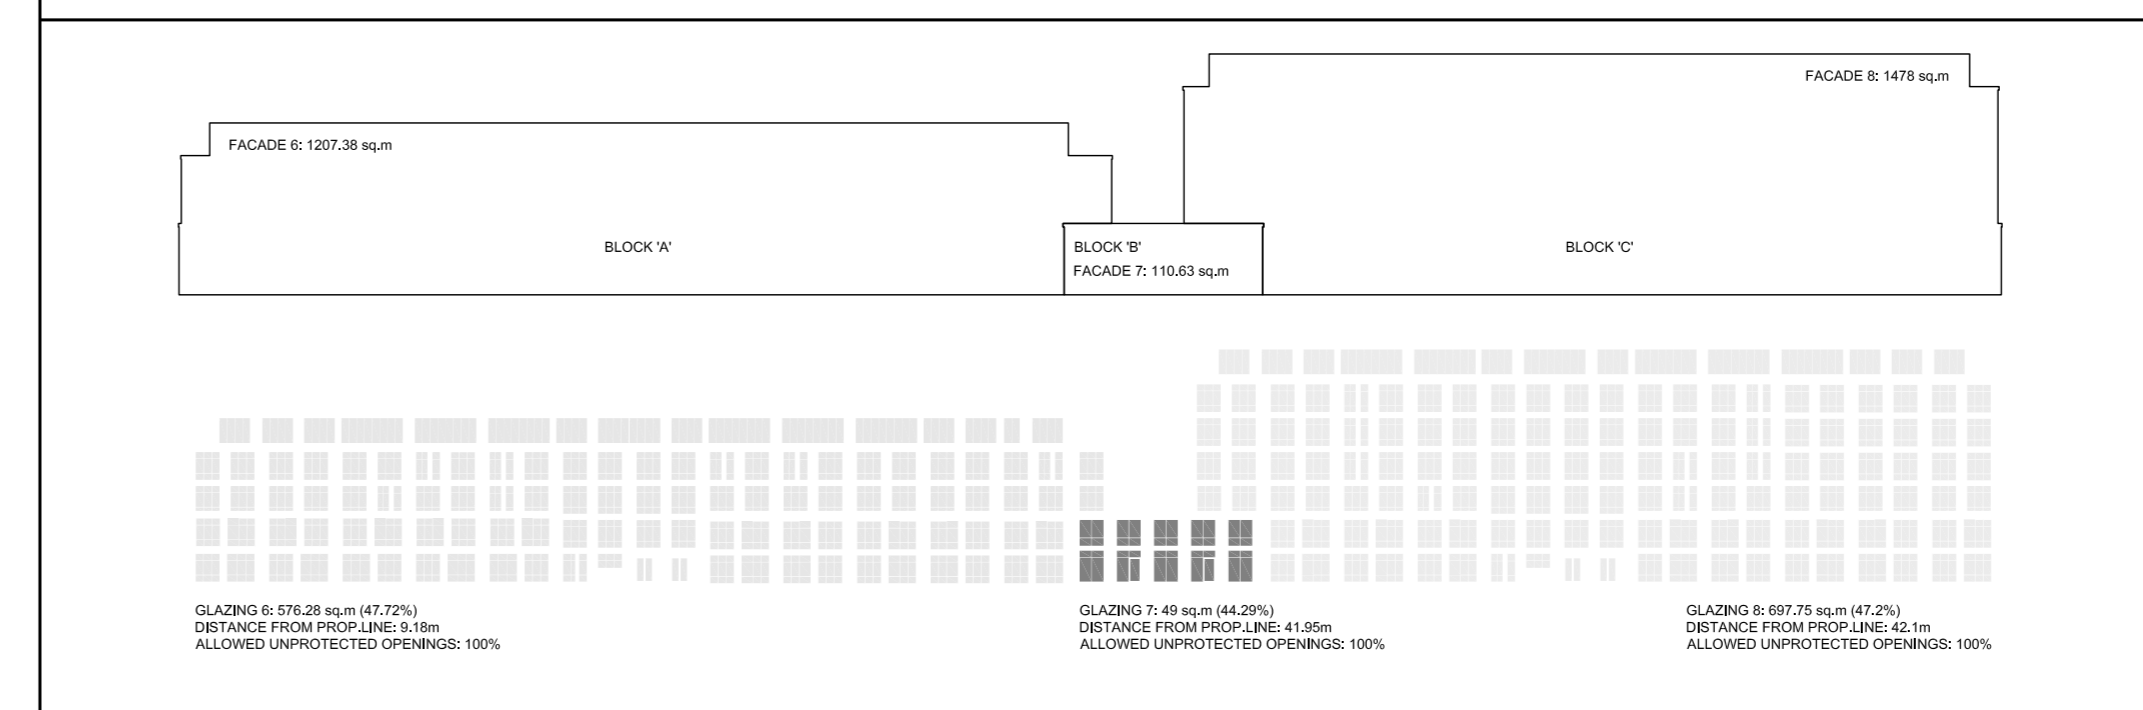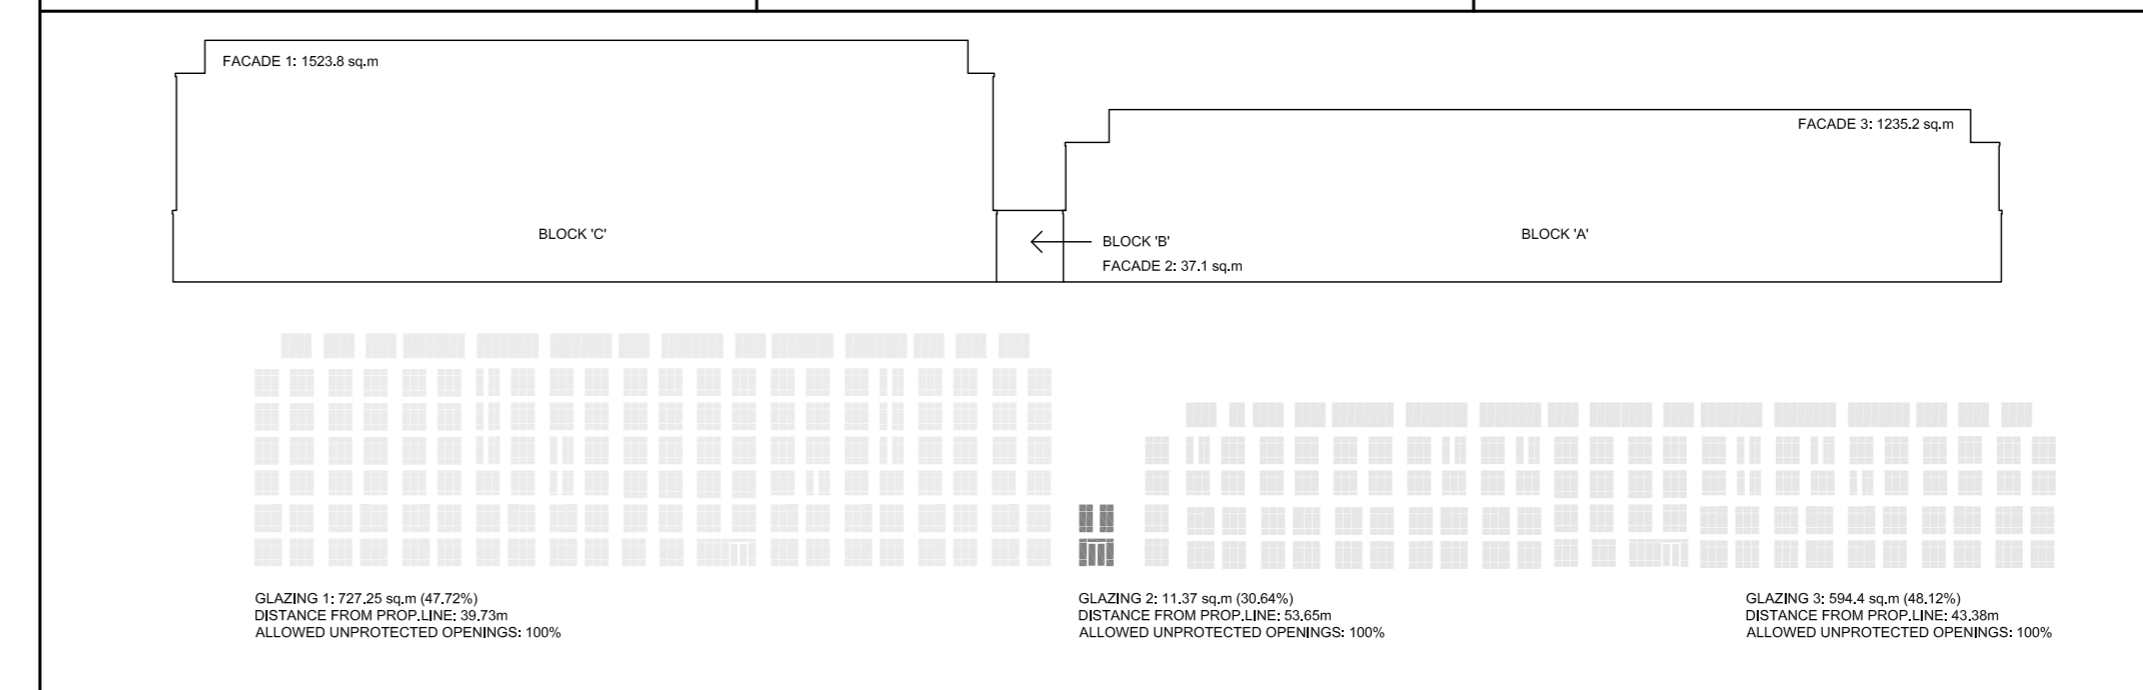

5 LIMITING DISTANCE  
A-200 SCALE 1:600

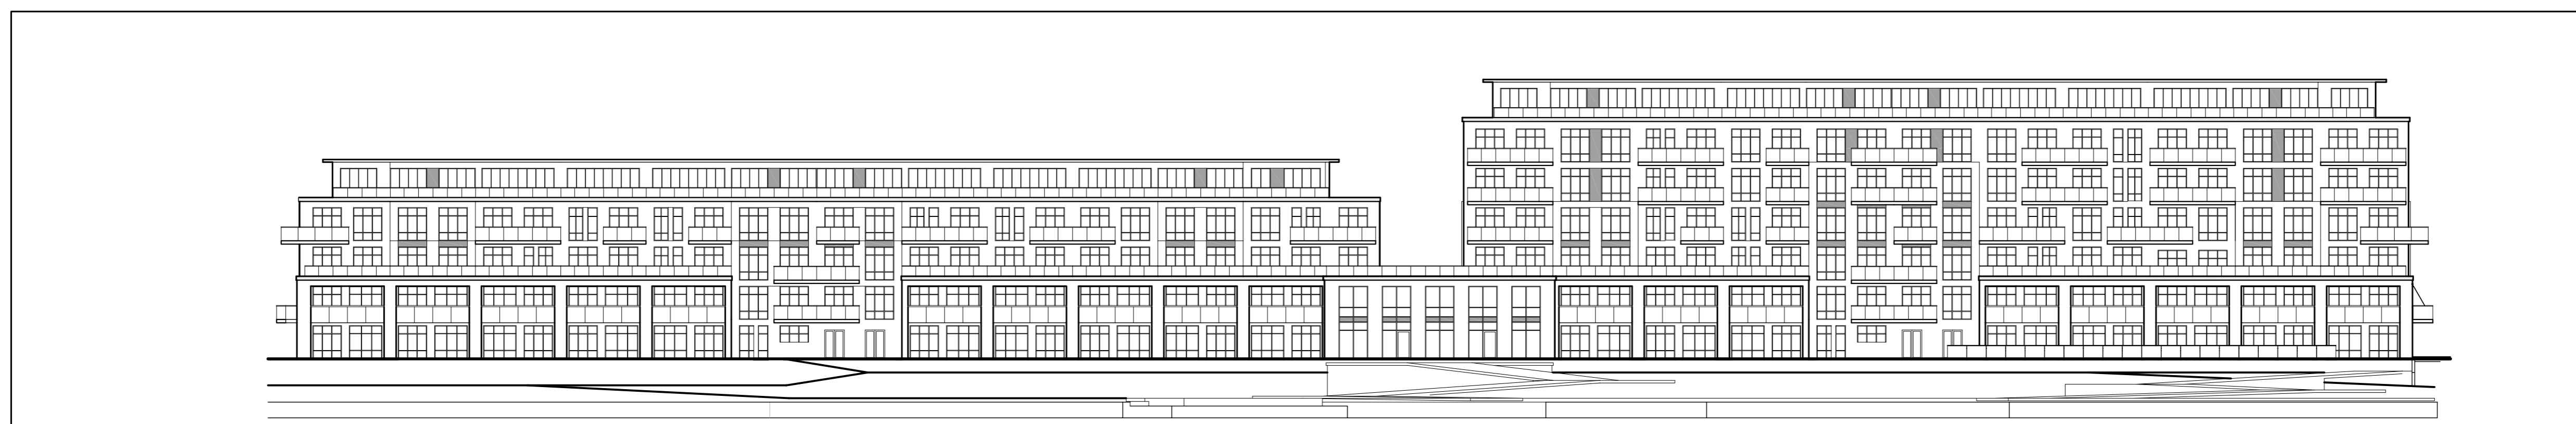

1 SOUTH ELEVATION  
A-200 SCALE 1:300

1	FOR SITE PLAN APPROVAL	2022-12-01
no.	revision	date

**N45 ARCHITECTURE INC.**  
71 Bank Street, 7th Floor - Ottawa, Ontario, K1P 5N2  
tel. 613.224.0095 fax 613.224.9811

project  
**INVERNESS  
CARLETON PLACE**  
28 HIGH ST., CARLETON PLACE, ON.

true north

seal

drawing title <b>LIMITING DISTANCE</b>	
scale AS SHOWN	drawn by D.V
date OCT 2022	checked by V.P
project number <b>21-702</b>	drawing number <b>A-200A</b>
CONTRACTOR TO VERIFY ALL DIMENSIONS AND NOTIFY THE ARCHITECT OF ANY DISCREPANCIES BEFORE WORK COMMENCES. DO NOT SCALE DRAWINGS.	
revision	