



KEY PLAN N.T.S.

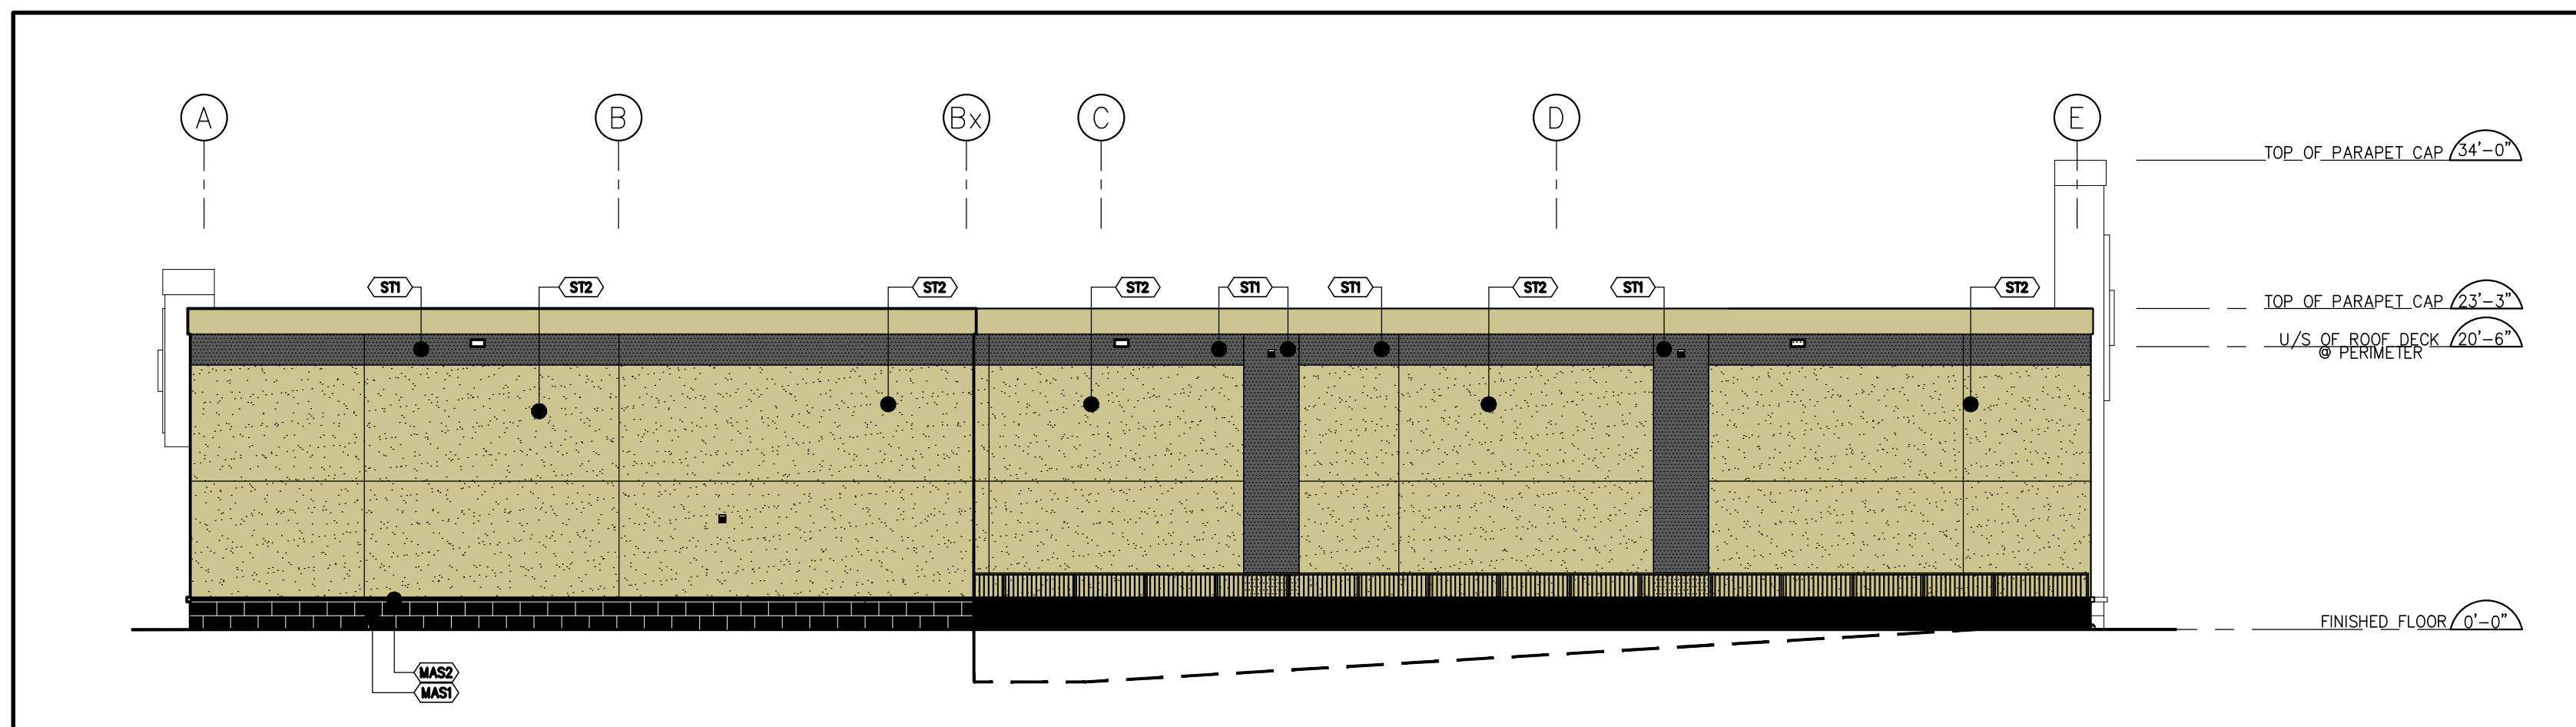


4 WEST ELEVATION
SCALE: 3/32"=1'-0"

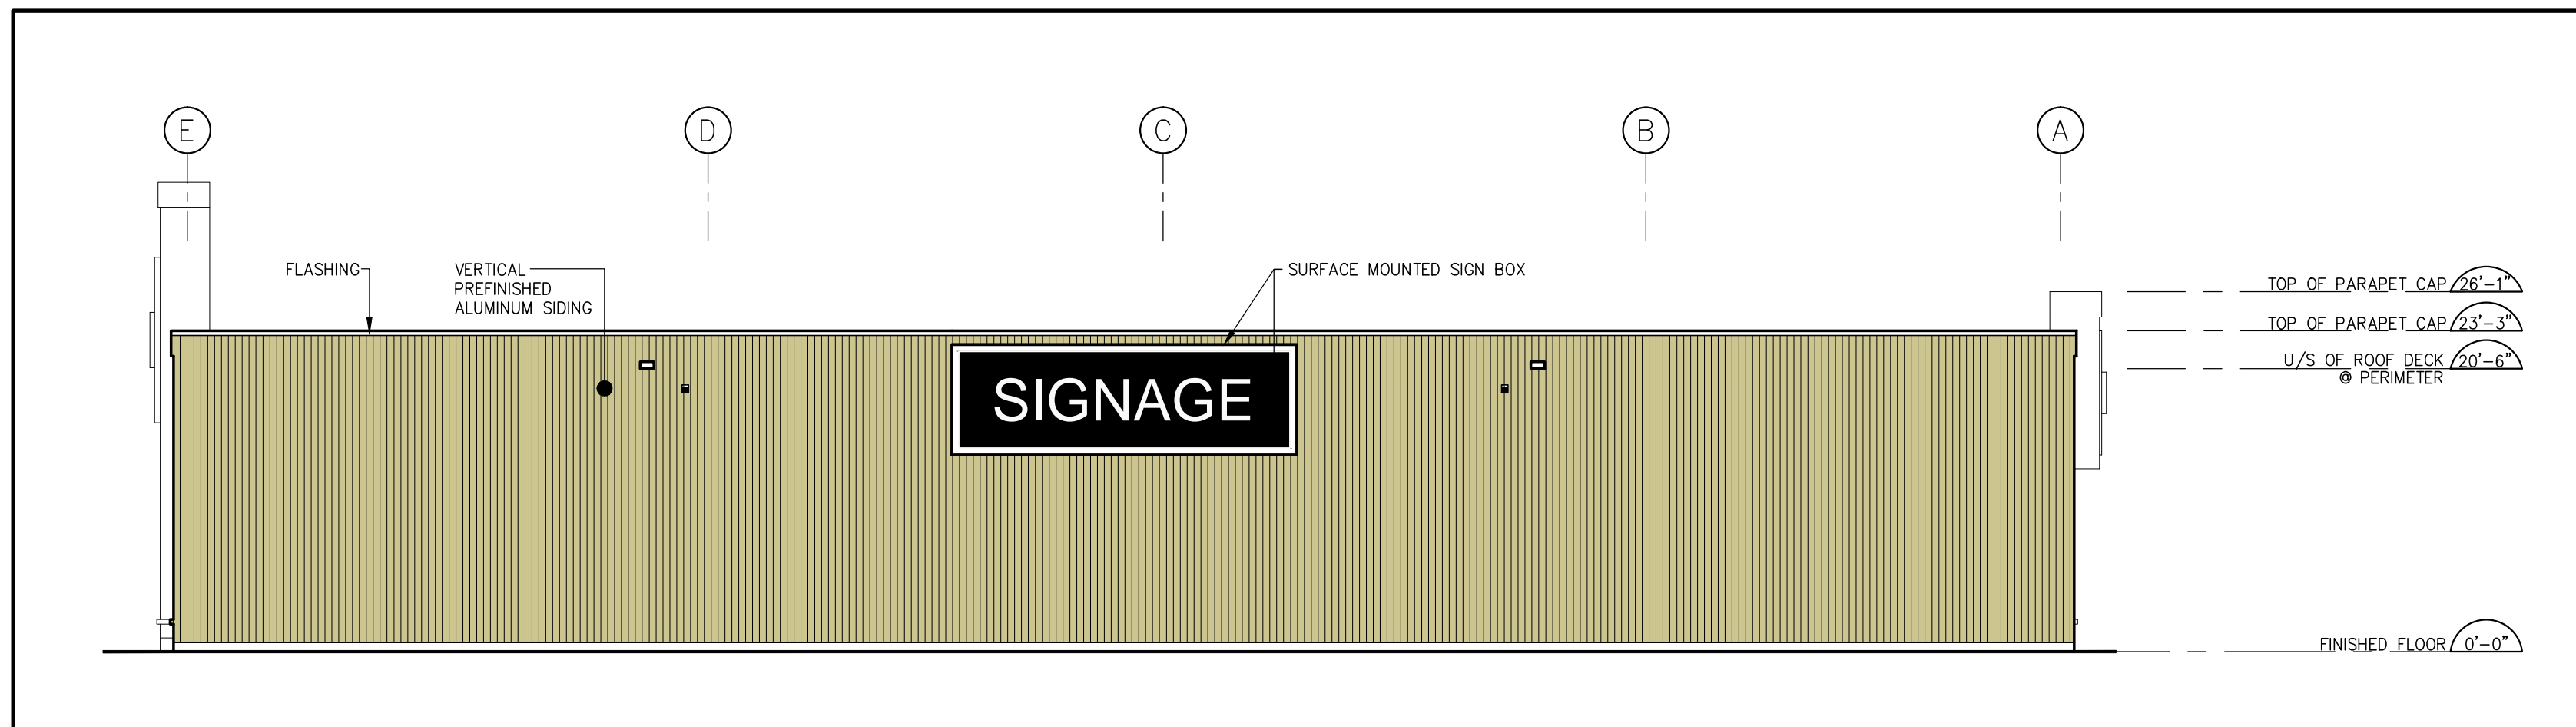

3 EAST ELEVATION
SCALE: 3/32"=1'-0"

FINISH & MATERIAL SCHEDULE					
CODE	FINISH	COLOUR	PRODUCT DESCRIPTION	MANUFACTURER	LOCATION
ST1	STUCCO	WNN-06-1021S GREY (STRATO TONE)	SAND PEBBLE TEXTURE - STRATO TONE ACHIEVES 6 YEAR FADE WARRANTY	DRYVIT	EXTERIOR WALLS ACCENT
ST2	STUCCO	WNN-07-1021 BEIGE	"SAND PEBBLE" FINISH - STRATO TONE ACHIEVES 6 YEAR FADE WARRANTY	DRYVIT	EXTERIOR WALLS
MAS1	ARCHITECTURAL BLOCK	COLOUR: ONYX (FINISH: SUAVE)	12"x24" FINESSE PROFILE	BRAMPTON BRICK	EXTERIOR WALL BASE
MAS2	ARCHITECTURAL SILL	COLOUR: ONYX (FINISH: SUAVE)	32" SILL	BRAMPTON BRICK	EXTERIOR MASONRY SILL
M1	METAL PANELS	REYNOBOND - DEEP BLACK ALPOLIC - BLACK	REYNOBOND - COLORWELD 500 SERIES OR ALPOLIC AS ALTERNATE MATERIAL	CLADCO (CLADDING SYSTEM C2000) OR AMNA (CLADDING SYSTEM AM2000)	EXTERIOR SIGNAGE
M3	METAL FLASHING	QC 5606B	PRE - FINISHED METAL FLASHING	VICWEST	EXTERIOR FLASHING

5 FINISH & MATERIAL SCHEDULE
SCALE: 3/32"=1'-0"

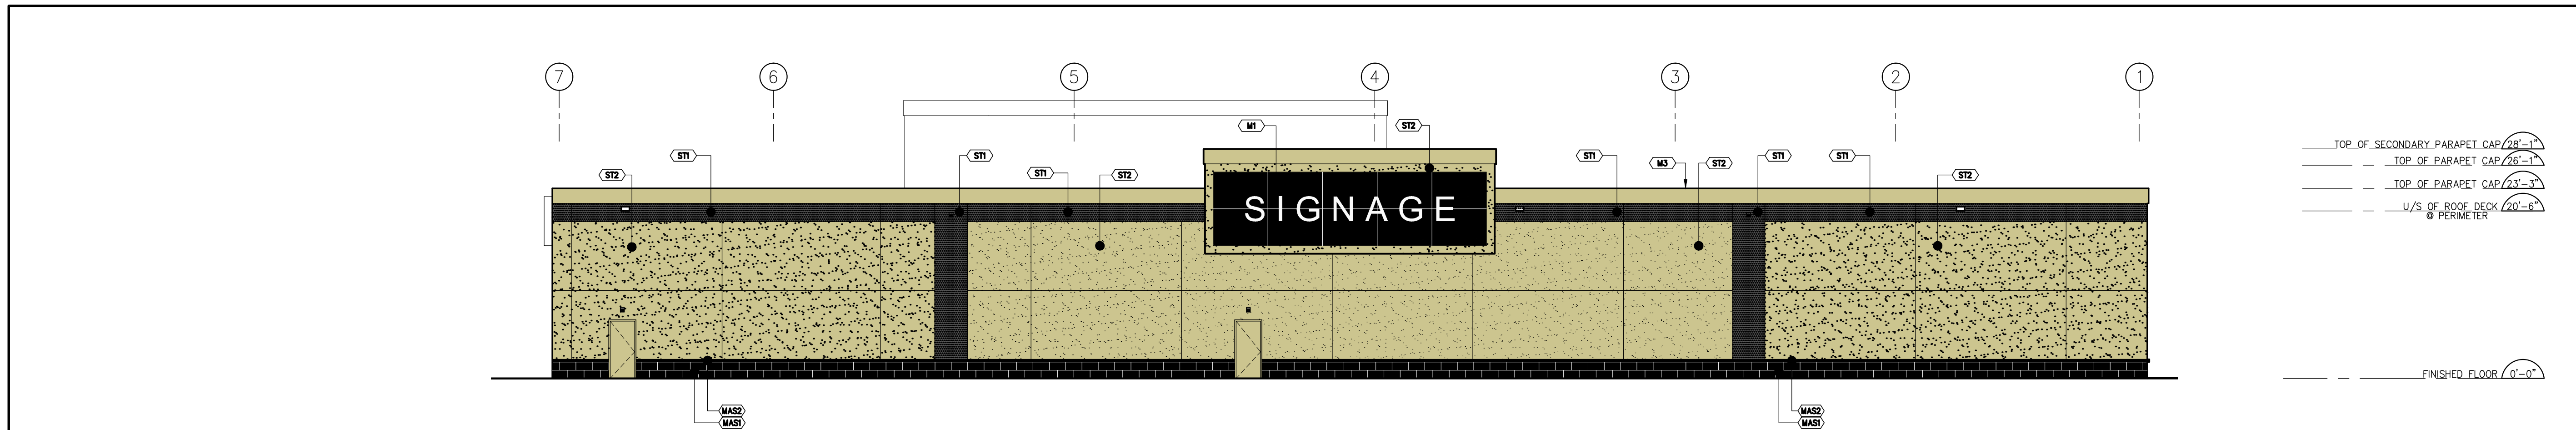

2 NORTH ELEVATION
SCALE: 3/32"=1'-0"



1 SOUTH ELEVATION
SCALE: 3/32"=1'-0"

REV	BY	DESCRIPTION	DATE
GP		GENERIC SIGNAGE	DEC 18 2023
GP		ISSUED FOR CLIENT REVIEW #6	DEC 15 2023
GP		ISSUED FOR CLIENT REVIEW #5	DEC 14 2023
GP		ISSUED FOR CLIENT REVIEW #4	DEC 11 2023
GP		ISSUED FOR CLIENT REVIEW #3	NOV 24 2023
GP		ISSUED FOR CLIENT REVIEW #2	NOV 22 2023
GP		ISSUED FOR CLIENT REVIEW	NOV 16 2023

CONTRACTOR SHALL CHECK AND VERIFY ALL DIMENSIONS ON SITE. DO NOT SCALE DRAWINGS.

ANTHONY ZAGARIA
ARCHITECT

353A - 700 LAWRENCE AVENUE WEST
TORONTO, ONTARIO M6A3B4
V:(416)783-6878 E:STAFF@LLARCH.CA
WWW.LLARCH.CA

PROJECT: PROPOSED
RETAIL BLDG. E1
CALLOWAY REIT (CARLETON) INC.
450 MCNEELY AVE. CARLETON PLACE, ON

DRAWING TITLE:
ELEVATIONS

DRAWN BY: DL/GP/NR COMM. NO. 24-43
CHECKED: AZ DRAWING NO.
SCALE: AS NOTED
DATE: NOV 14 23

A4.0