
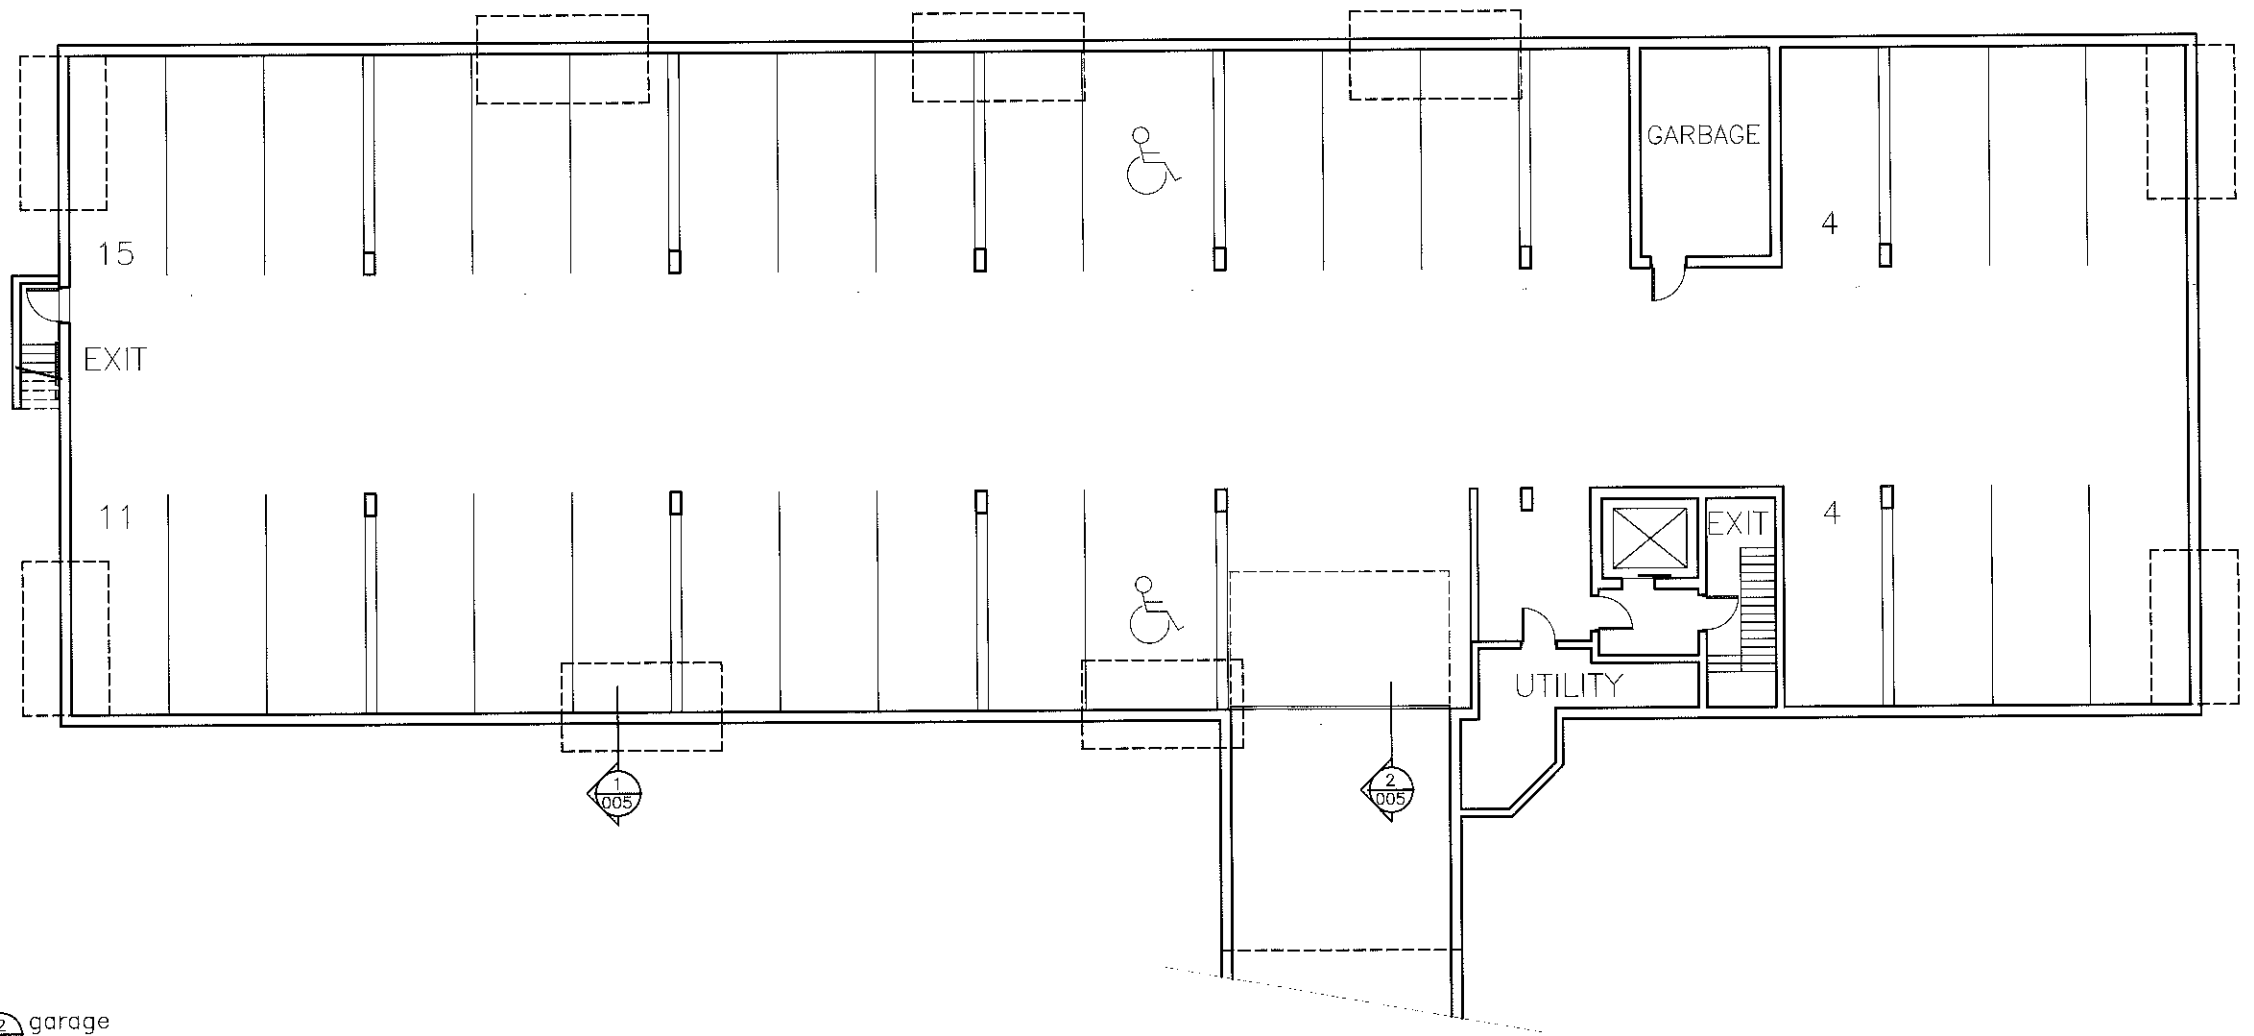


path:P:\a\jobs\1606CARL\w2 file:20180309_wd date:20180309

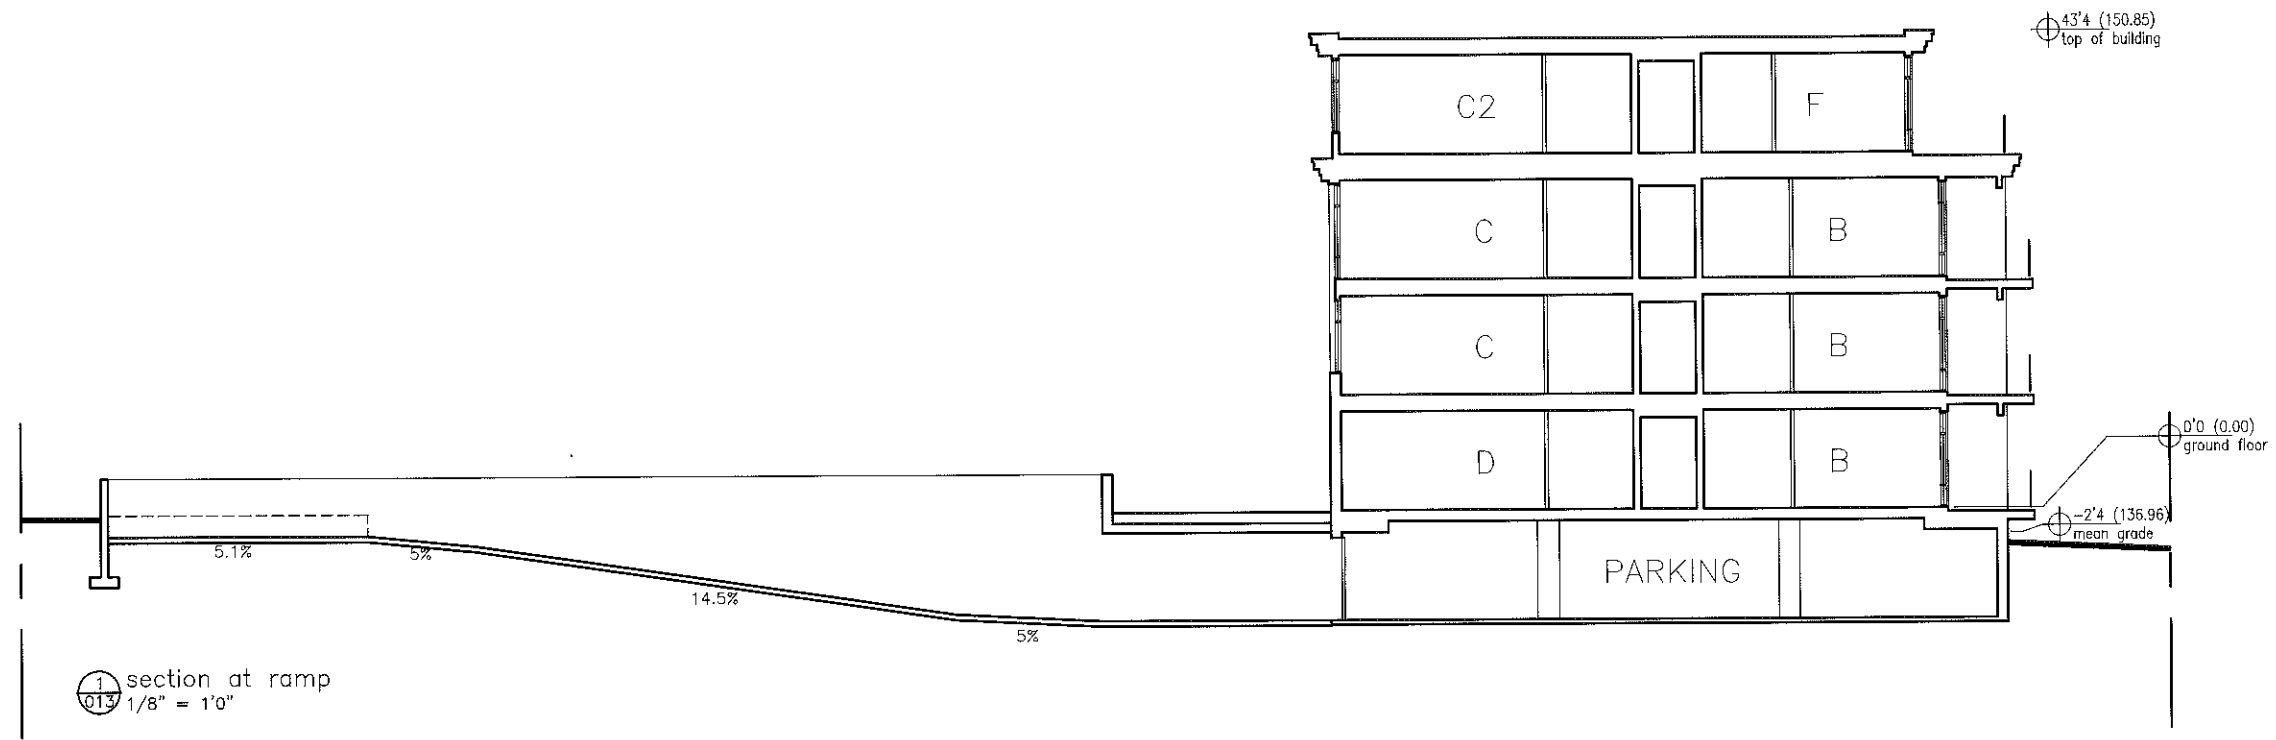

no.	date	revision
1	20170829	zoning review

It is the responsibility of the appropriate contractor to check and verify all dimensions on site and report all errors and/or omissions to the architect.
 -All contractors must comply with all pertinent codes and by-laws.
 -Do not scale drawings.
 -This drawing may not be used for construction until signed.
 -Copy right reserved.

JOHN DONKIN ARCHITECT
 www.jdonkinearchitect.ca 613 730 6918 INC
 138 Hopewell Ave., Ottawa, ON, K1S 2Z8

project:
'THE RIVERSIDE' CONDOMINIUM
 Allan Street
 Carleton Place ON

drawing:
PLANS GARAGE

drawn: jd	date: 20170607	scale: as noted
project no: 1606cart		drawing no. 013
		revision no.

