



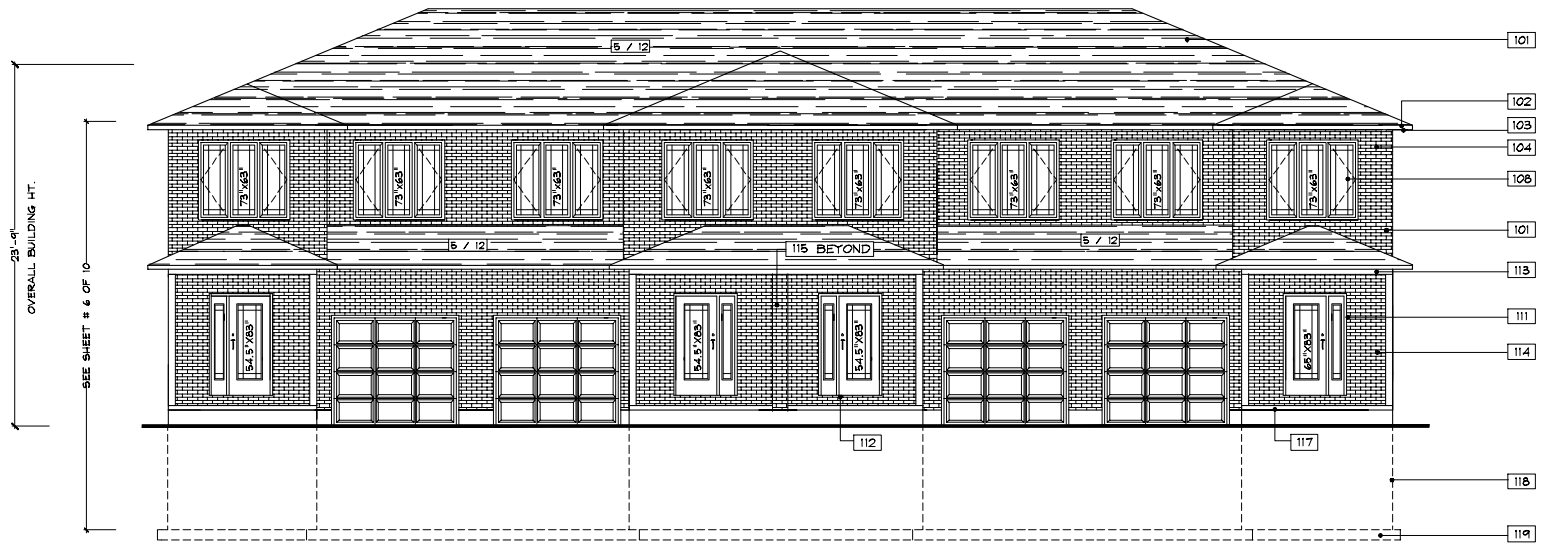

#### CONSTRUCTION NOTES

- |                              |                                 |                                               |
|------------------------------|---------------------------------|-----------------------------------------------|
| 101 35 YEAR ASPHALT SHINGLES | 107 STONE FACE                  | 114 WOOD COLUMN                               |
| 102 ALUM FASCIA              | 108 VINYL CASEMENT WINDOW       | 115 BRICK PRIVACY WALL                        |
| 103 VENTED ALUM SOFFIT       | 109 VINYL SLIDING WINDOW        | 116 8" CONC BLOCK FIRE STOP                   |
| 104 VINYL SIDING             | 110 SLIDING PATIO DOOR          | 117 4" CONC SLAB                              |
| 105 VINYL SHAKES             | 111 8'-0" X 8'-0" OVERHEAD DOOR | 118 8" POURED CONC FOUN. WALL                 |
| 106 PRECAST TRIM             | 112 INSULATED METAL ENTRANCE    | 119 8' X 24" CONC STRIP FOOTING               |
|                              | 113 3-2" X 10" HEADER           | 120 SEE CROSS SECTION FOR DECK CONST. DETAILS |

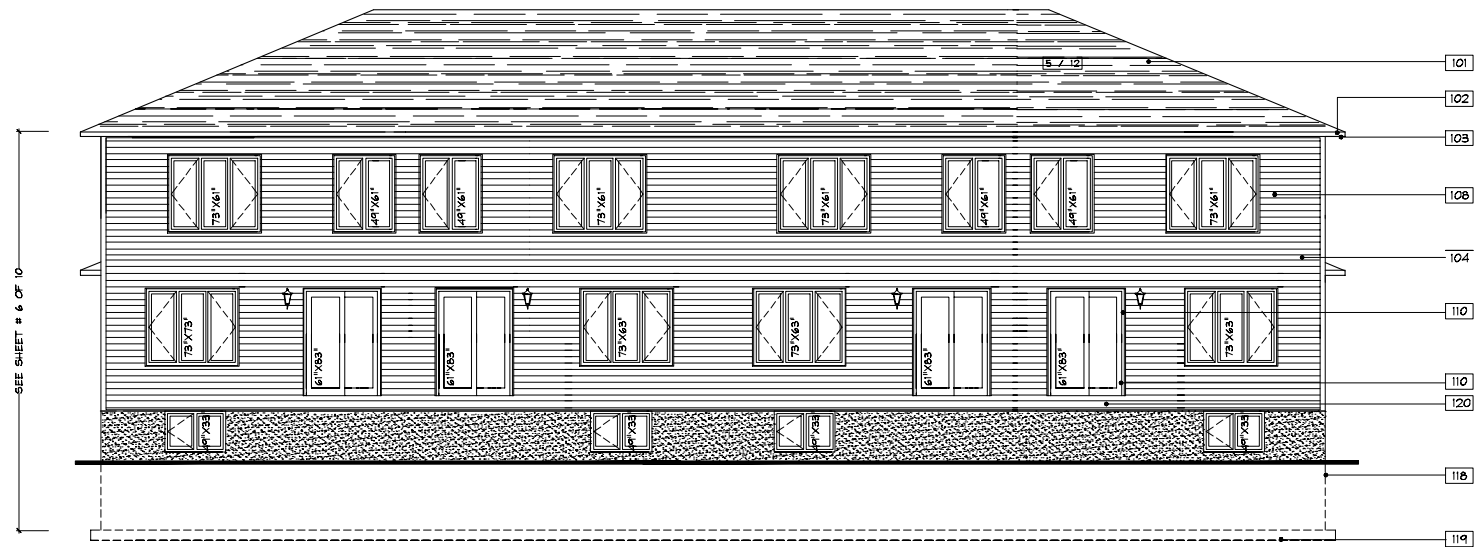

#### REVISIONS

214 Henry Street

DRAWING :  
ELEVATIONS


SCALE : 1/8" = 1'-0"

CAD FILE : 20-145

DATE : AUG. '20


SHEET : 5 OF 13

A5

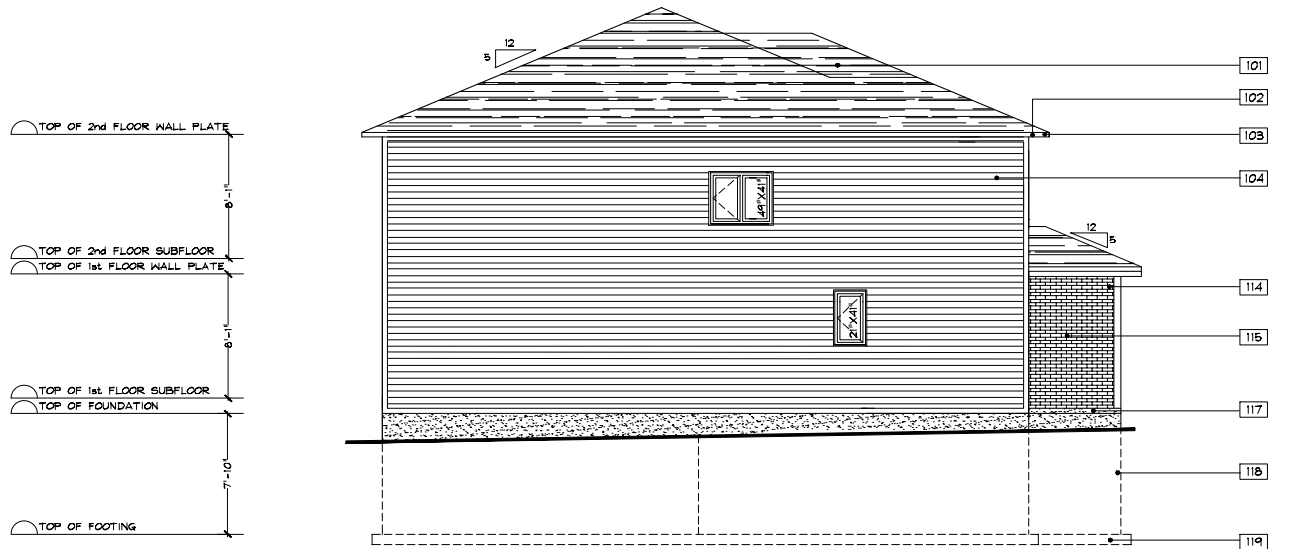

CONSTRUCTION NOTES

- 101 35 YEAR ASPHALT SHINGLES
- 102 ALUM FASCIA
- 103 VENTED ALUM SOFITT
- 104 VINYL SIDING
- 105 VINYL SHAKES
- 106 PRECAST TRIM
- 107 STONE FACE
- 108 VINYL CASEMENT WINDOW
- 109 VINYL SLIDING WINDOW
- 110 SLIDING PATIO DOOR
- 111 8'-0" X 8'-0" OVERHEAD DOOR
- 112 INSULATED METAL ENTRANCE
- 113 3-2" X 10" HEADER
- 114 WOOD COLUMN
- 115 BRICK PRIVACY WALL
- 116 8" CONC BLOCK FIRE STOP
- 117 4" CONC SLAB
- 118 8" POURED CONC FOUN. WALL
- 119 8" X 24" CONC STRIP FOOTING
- 120 SEE CROSS SECTION FOR DECK CONST. DETAILS

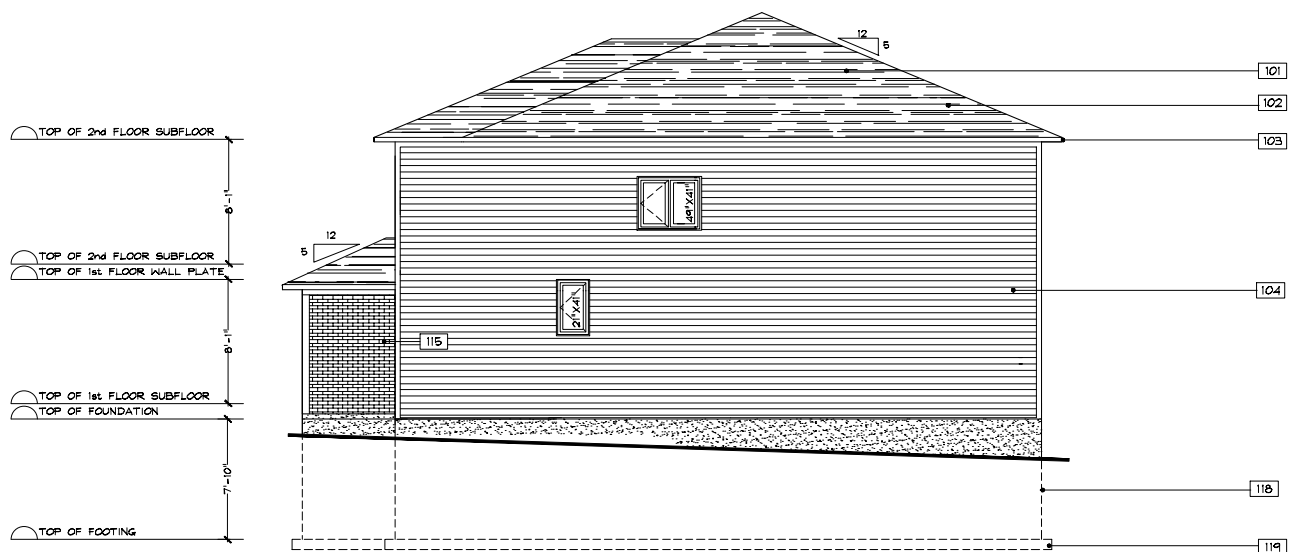

REVISIONS

214 Henry Street

DRAWING :  
ELEVATIONS

SCALE : 1/8" = 1'-0"

CAD FILE : 20-145

DATE : AUG. '20

SHEET : 6 OF 13

A6