


Carleton Place Mews Inc.
DP2 Sketch for Addition
 Baker Tilly Site
 42 - 52 Lansdowne Avenue
 Town of Carleton Place

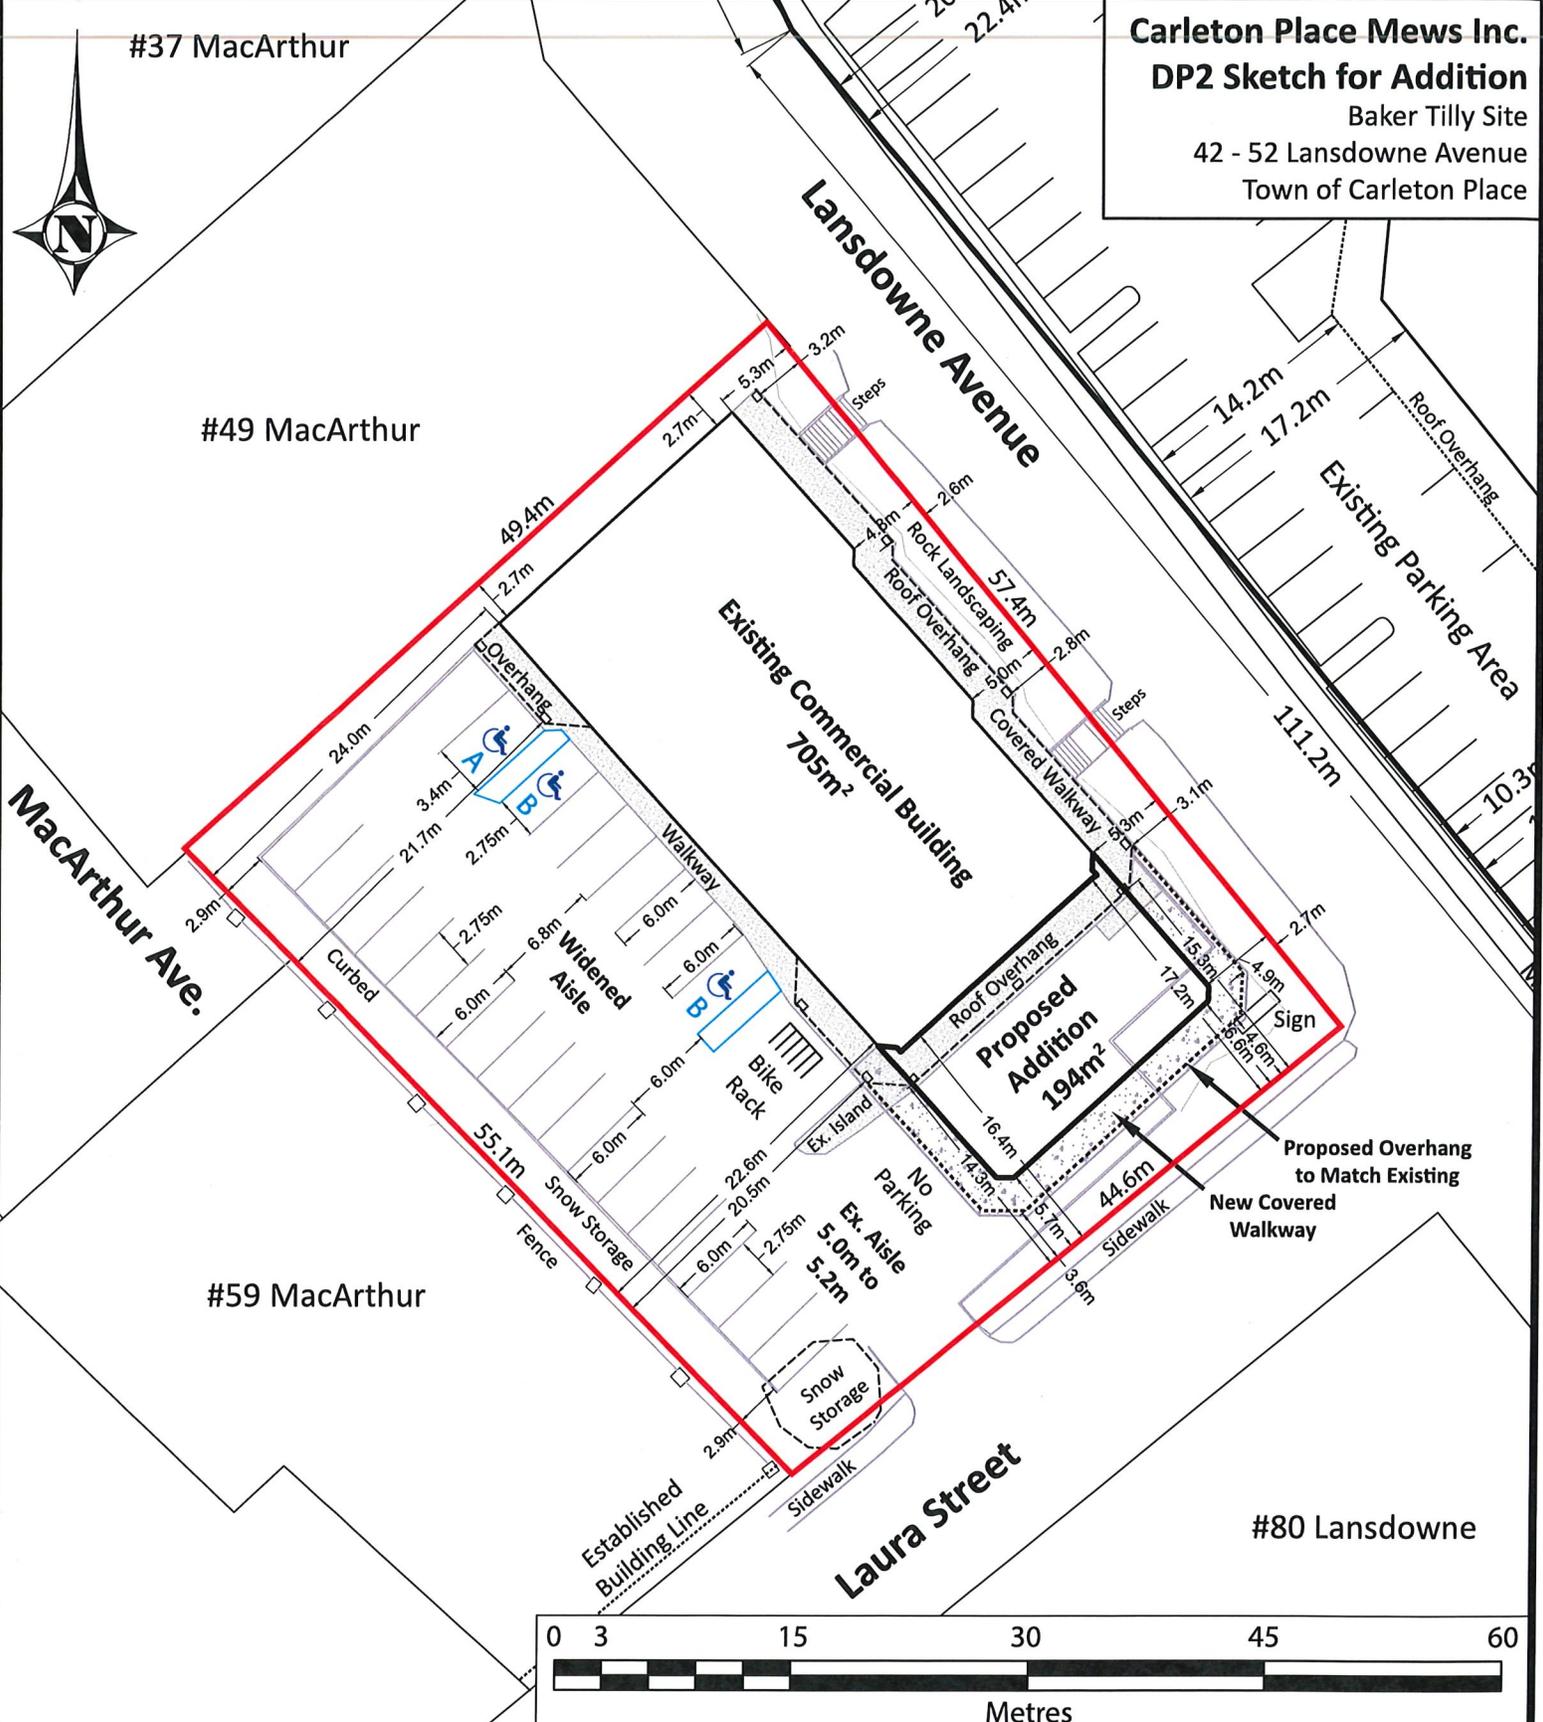

Version Date: January 29, 2026

CCO-262470-00 | Drawn By: CC



750 Palladium Drive, Suite 310, Ottawa, ON K2V 1C7
 613-315-9820 | Chris.clarke@egis-group.com

Notes:

1. Boundary and dimensions of the subject property, locations of the existing building, parking areas, and infrastructure derived from a topographic plan of survey prepared by Callon Dietz.
2. The addition is not proposing to relocate any entryways leading into the current building.
3. The proposed expansion would serve to expand the Baker Tilly use located at the south side of the existing building. No new servicing or servicing changes are proposed for the expansion area.

Legend

- Boundary of 42 - 52 Lansdowne
- 1.5m Barrier-free Aisles
- Barrier-free Parking Spaces