

MILLER'S CROSSING PARK

DISCLAIMER: WHILE EVERY EFFORT WILL BE MADE TO PROVIDE THE FEATURES SHOWN ON THIS PLAN, SOME REVISIONS MAY BE NECESSARY DURING DETAILED DESIGN, TENDERING AND CONSTRUCTION.

KEY PLAN



LEGEND

- 1 2.4M WIDE ASPHALT ACCESSIBLE PATH
- 2 TODDLER PLAY AREA
- 3 SPLASH PAD AREA
- 4 CONCRETE WALL SEATING
- 5 SENIOR (AGES 5-12) PLAY AREA
- 6 SWINGS
- 7 SHADE SHELTER WITH PICNIC TABLE
- 8 OPEN LAWN
- 9 POTENTIAL FUTURE PATHWAYS
- 10 ADULT FITNESS EQUIPMENT
- 11 TREE PLANTING (DECIDUOUS AND CONIFEROUS) FOR SHADE, WINTER INTEREST AND PRIVACY

CONCEPT PLAN



ADULT FITNESS EQUIPMENT



Instructional Panels at Fitness Stations
Includes instructions and QR codes linked to detailed instructional videos

OPTION 1 GROUPING



Dip Station



Parallel Bars



Vault Bar

OPTION 2 GROUPING



Step Ups



Hurdles



Push-up Bars


MILLER'S CROSSING PARK

DISCLAIMER: WHILE EVERY EFFORT WILL BE MADE TO PROVIDE THE FEATURES SHOWN ON THIS PLAN, SOME REVISIONS MAY BE NECESSARY DURING DETAILED DESIGN, TENDERING AND CONSTRUCTION.

PLAY EQUIPMENT OPTION 1



PLAY EQUIPMENT OPTION 2

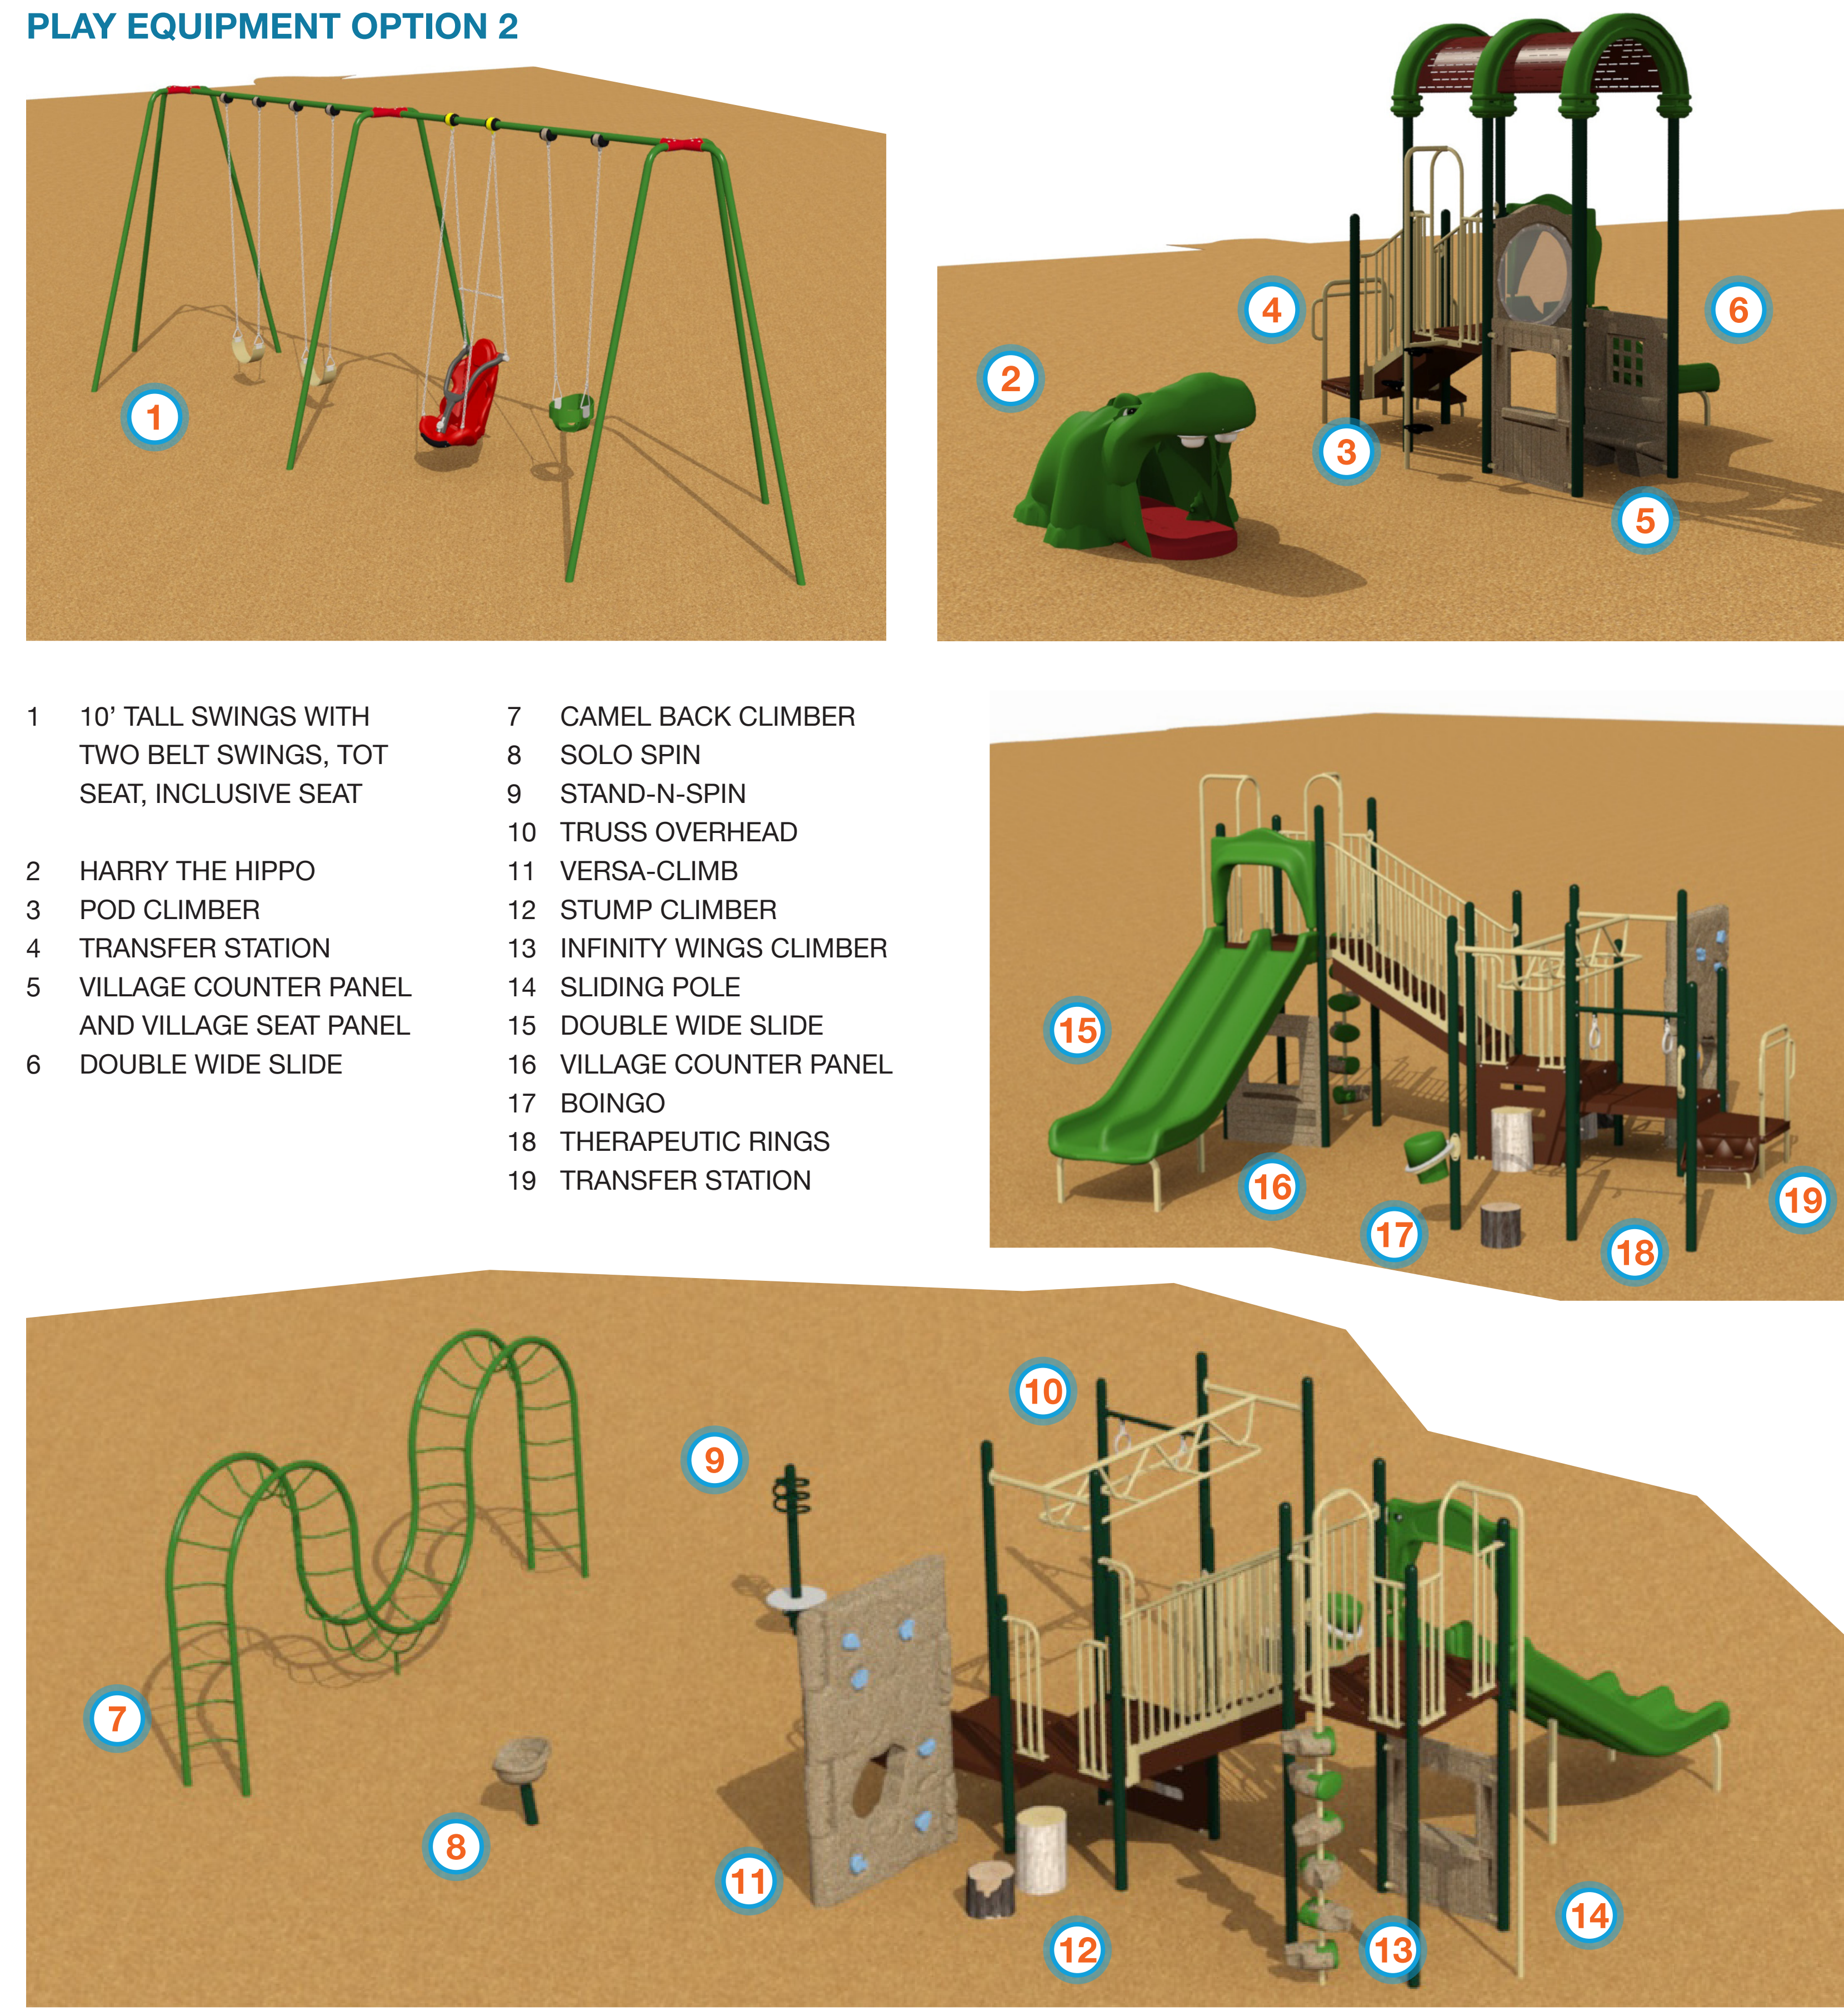

MILLER'S CROSSING PARK

DISCLAIMER: WHILE EVERY EFFORT WILL BE MADE TO PROVIDE THE FEATURES SHOWN ON THIS PLAN, SOME REVISIONS MAY BE NECESSARY DURING DETAILED DESIGN, TENDERING AND CONSTRUCTION.

SPLASH PAD EQUIPMENT OPTION 1




SOLAR SMARTPOINT AND BOLLARD ACTIVATOR




SPRAY LOOP




GARDEN BUG

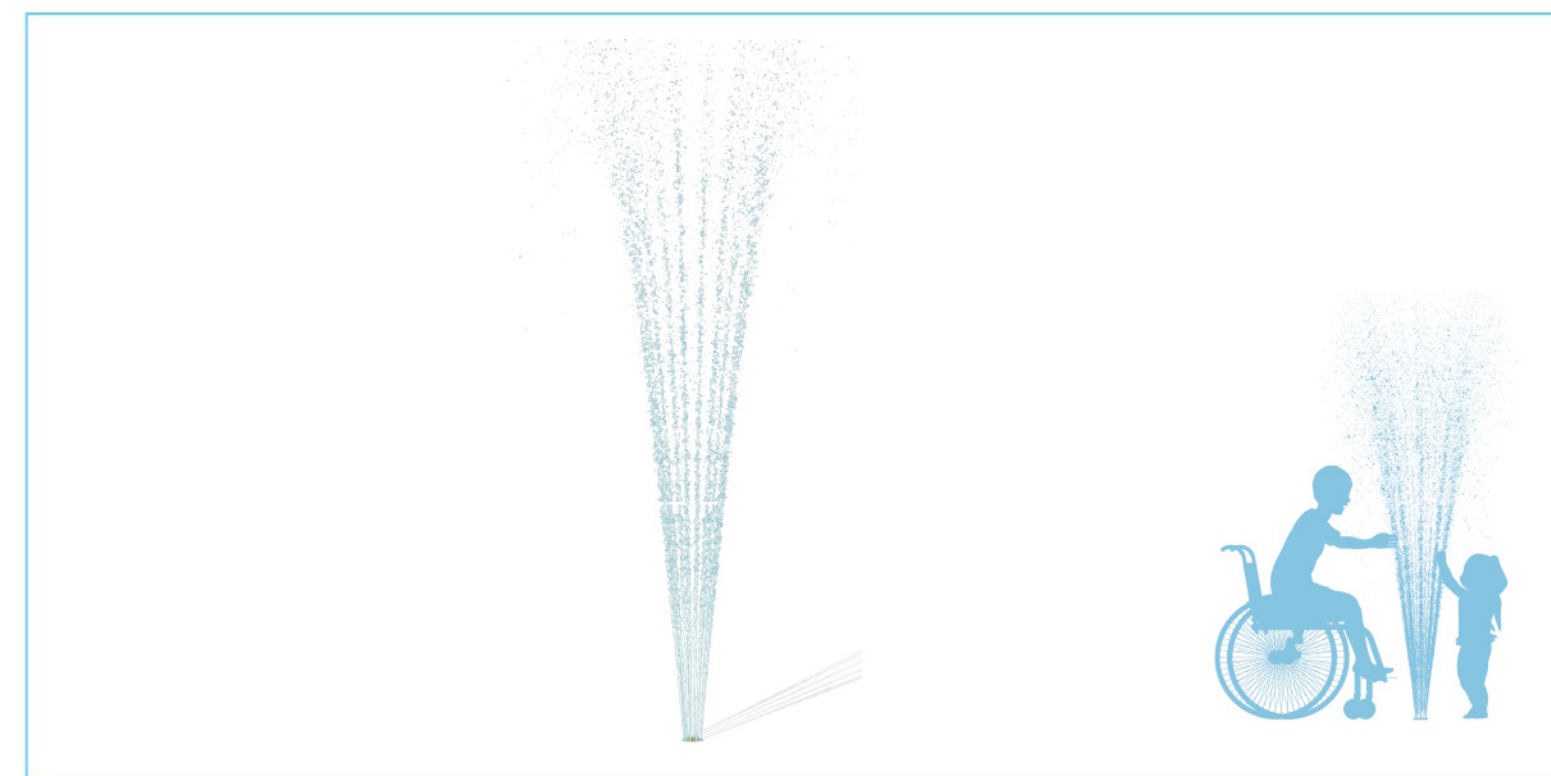

GEYSER NO.2

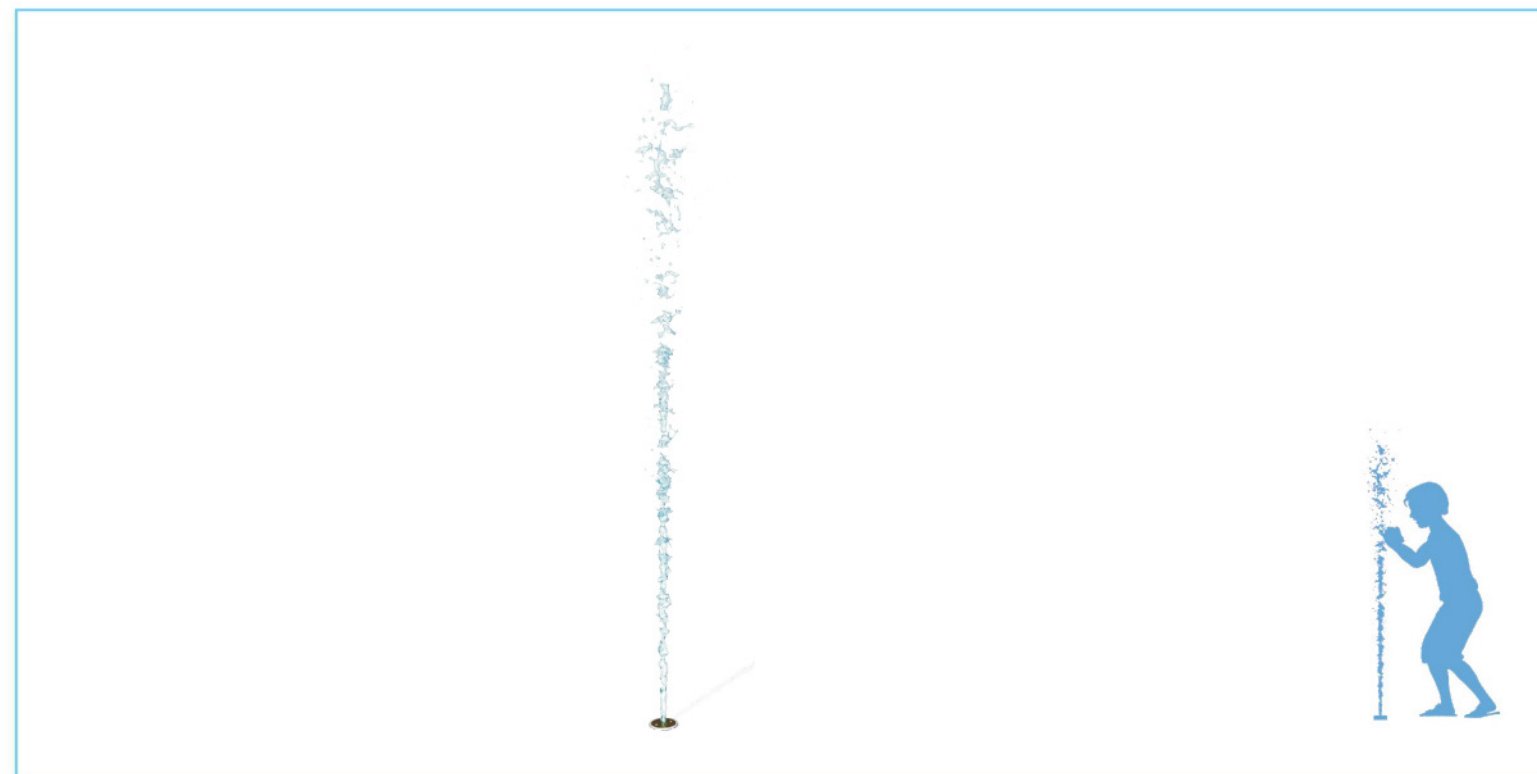


JET STREAM NO.1

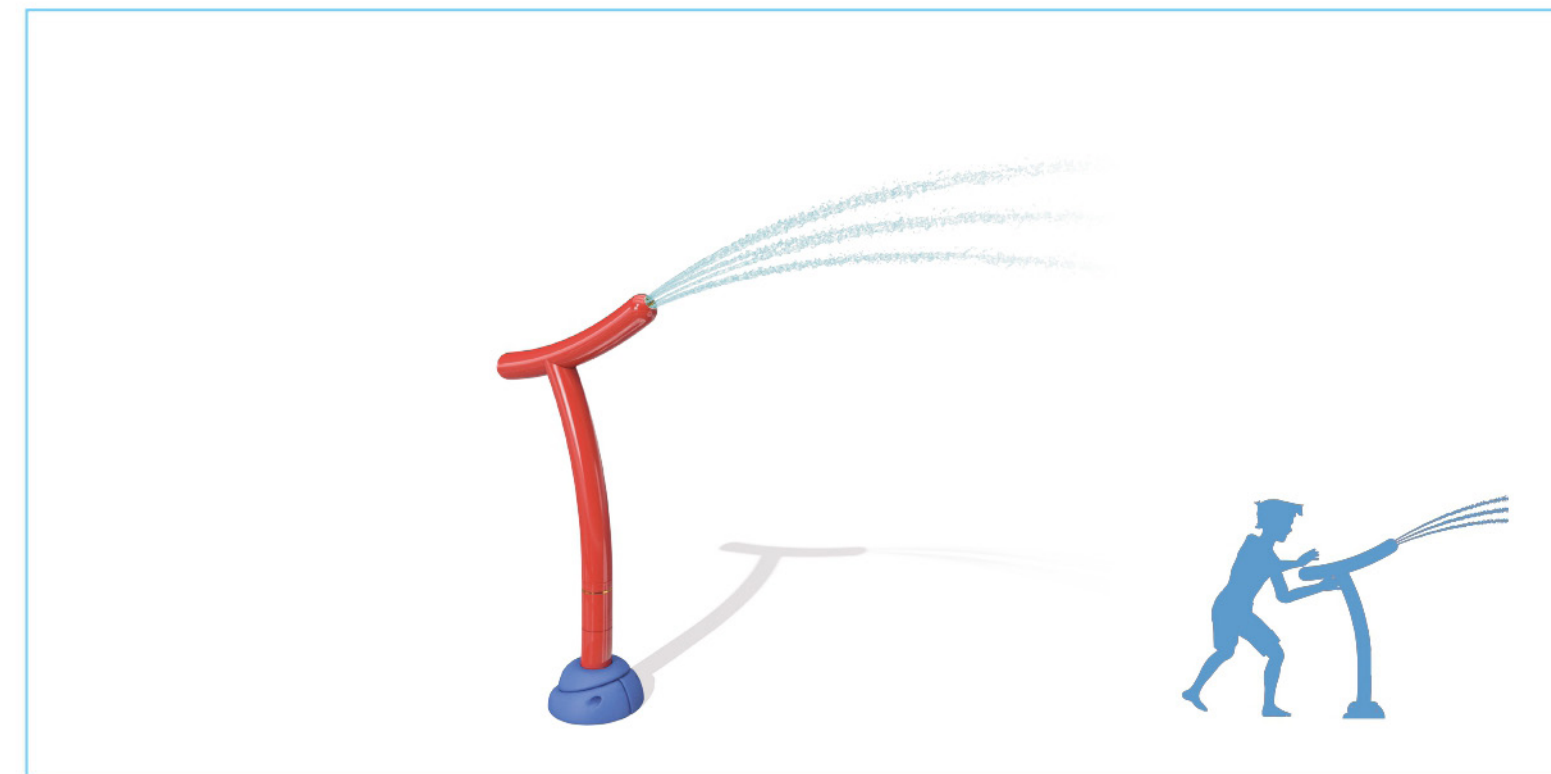

TUBE NO.1




AQUA DOME NO.1

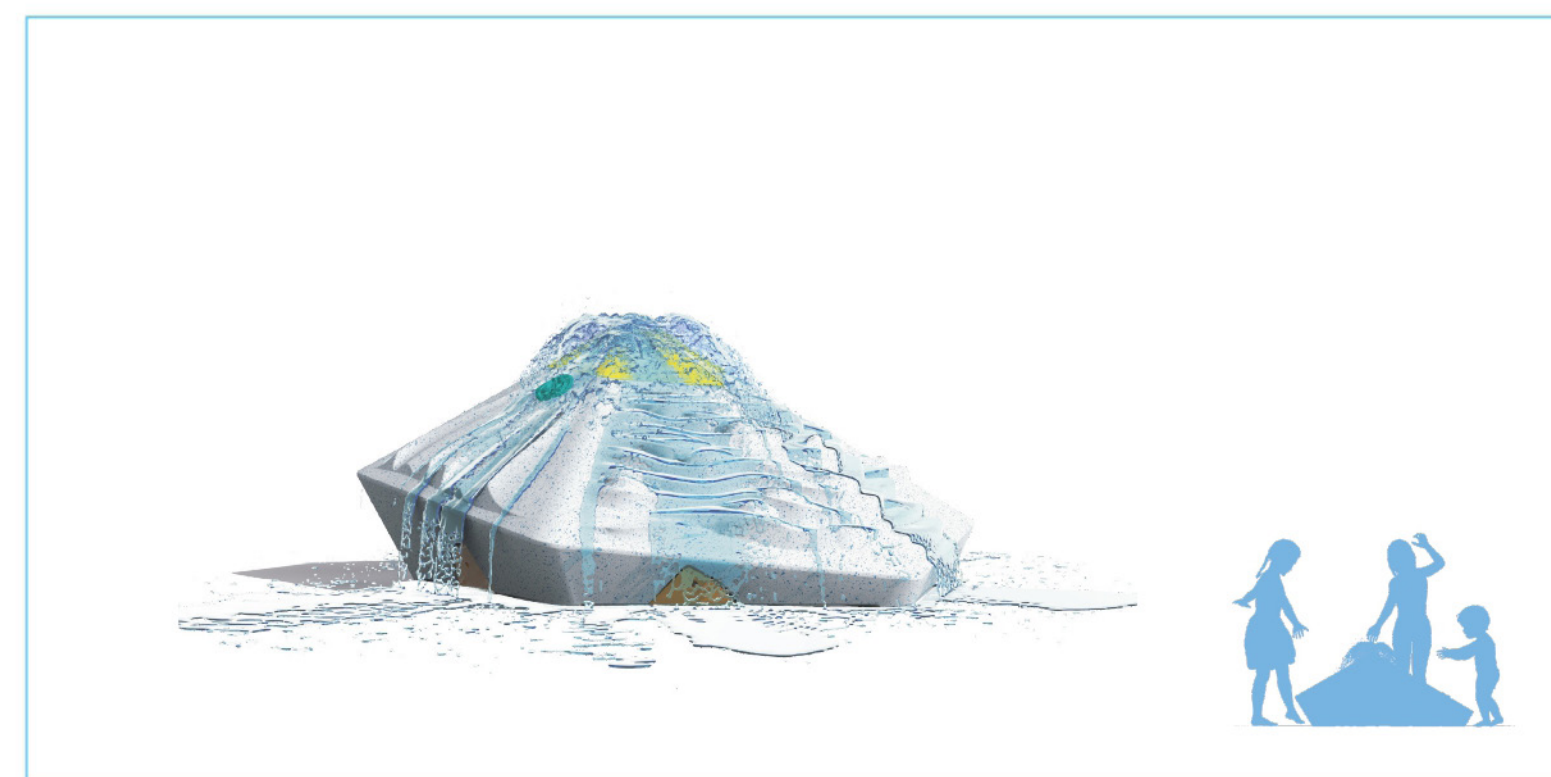


PICO NO.1

SPLASH PAD EQUIPMENT OPTION 2

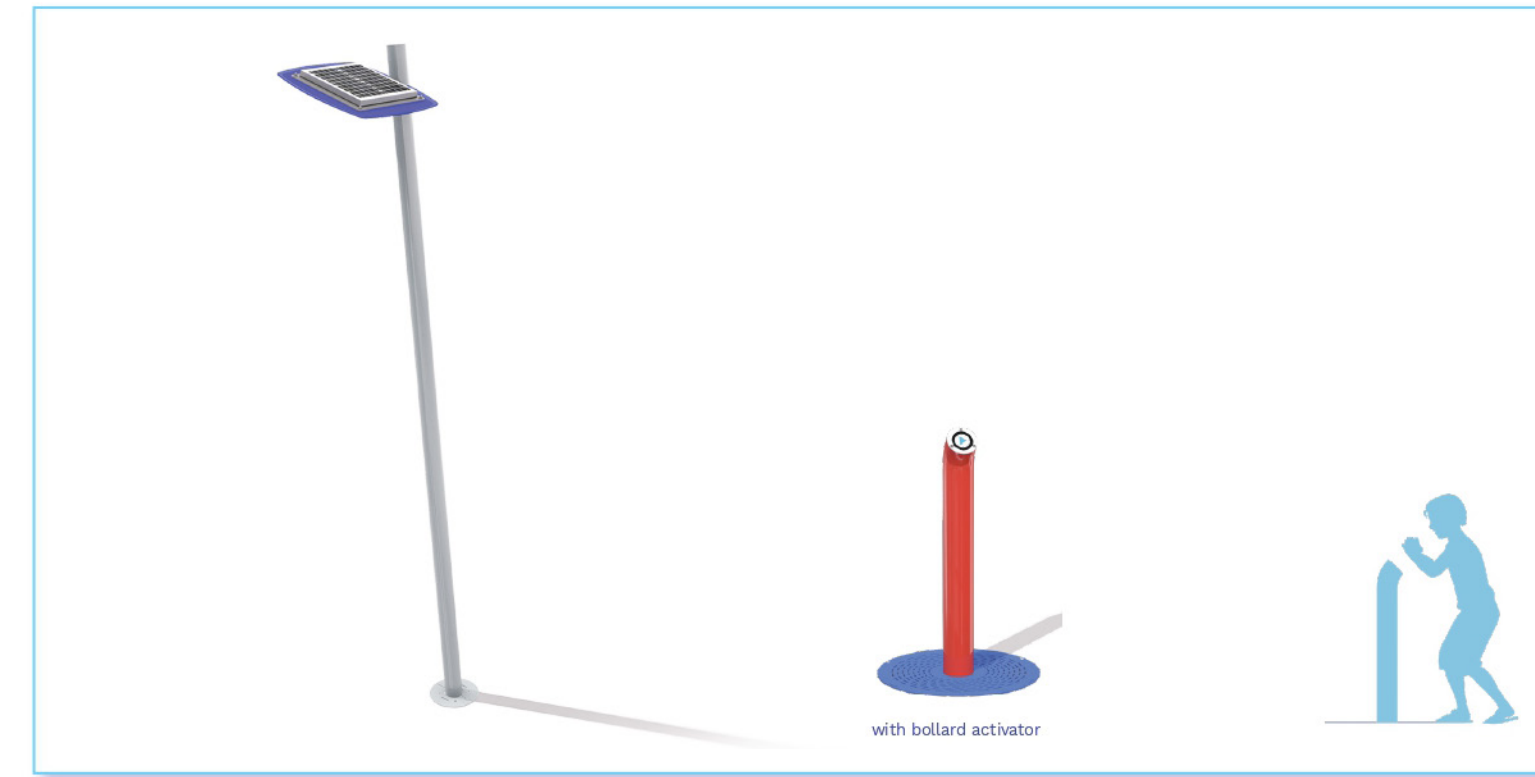

SOLAR SMARTPOINT AND BOLLARD ACTIVATOR

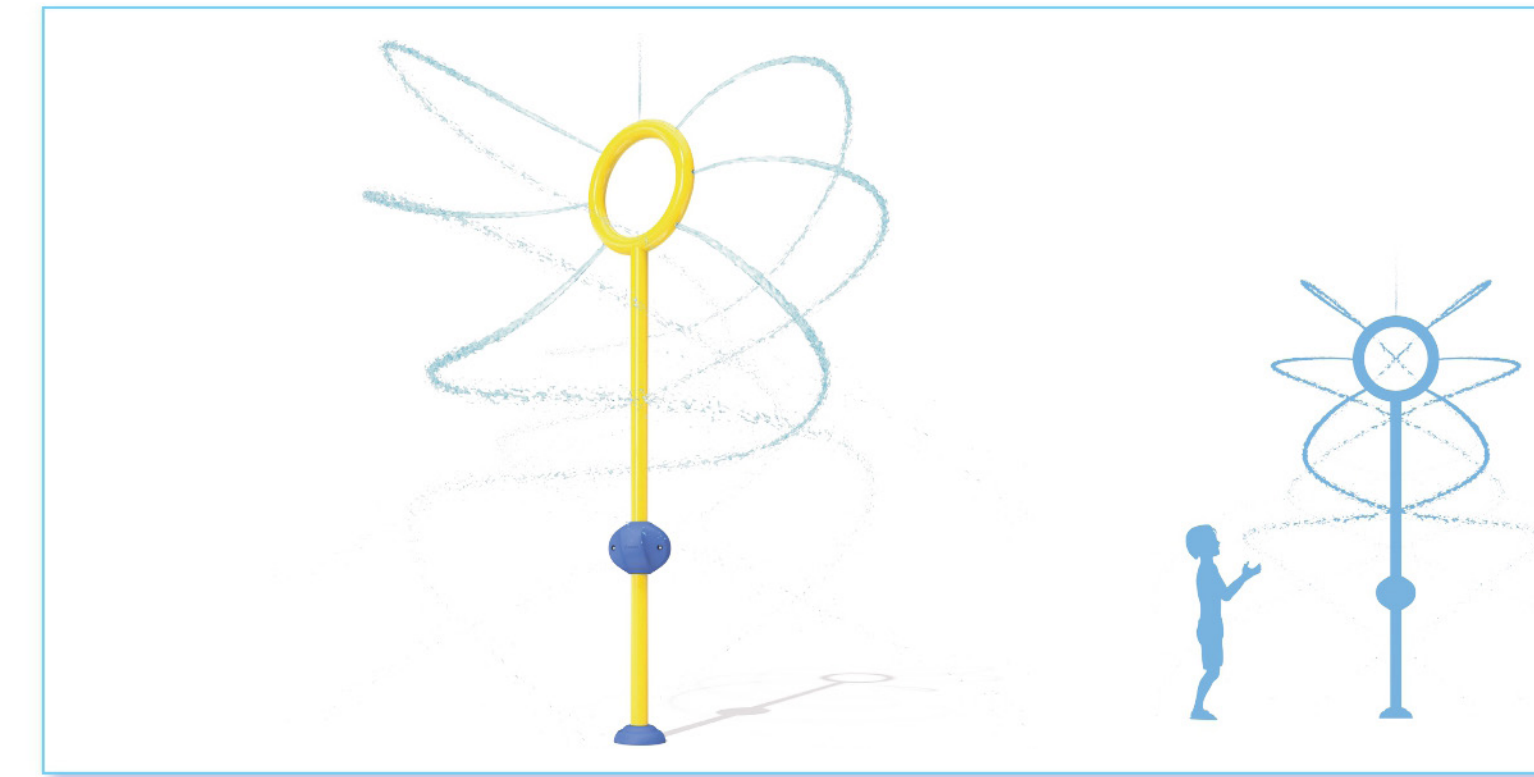


SUNSPRAY NO.1



ASTRA NO.2




GEYSER NO.1

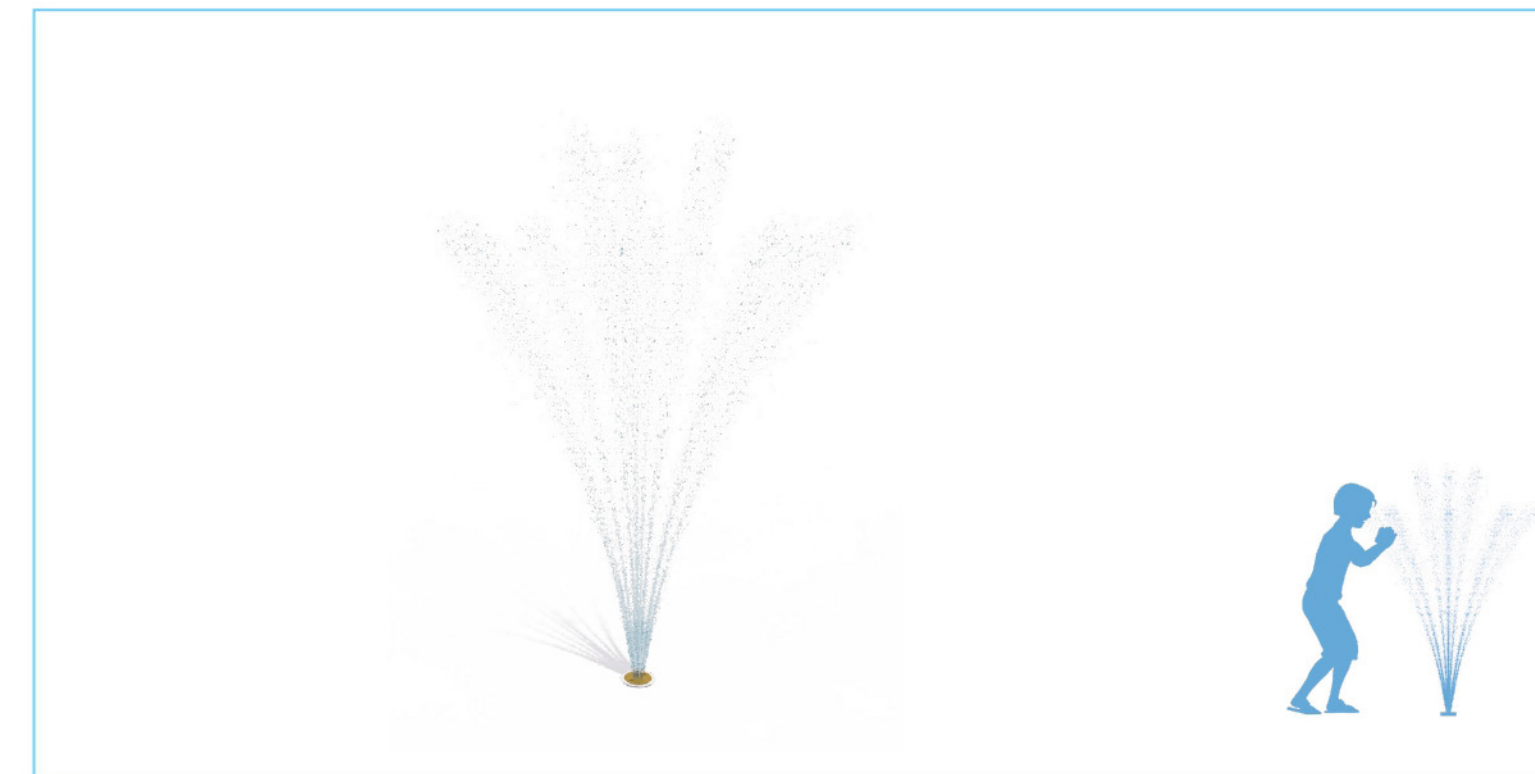

FOUNTAIN SPRAY NO.1



TUBE NO.1

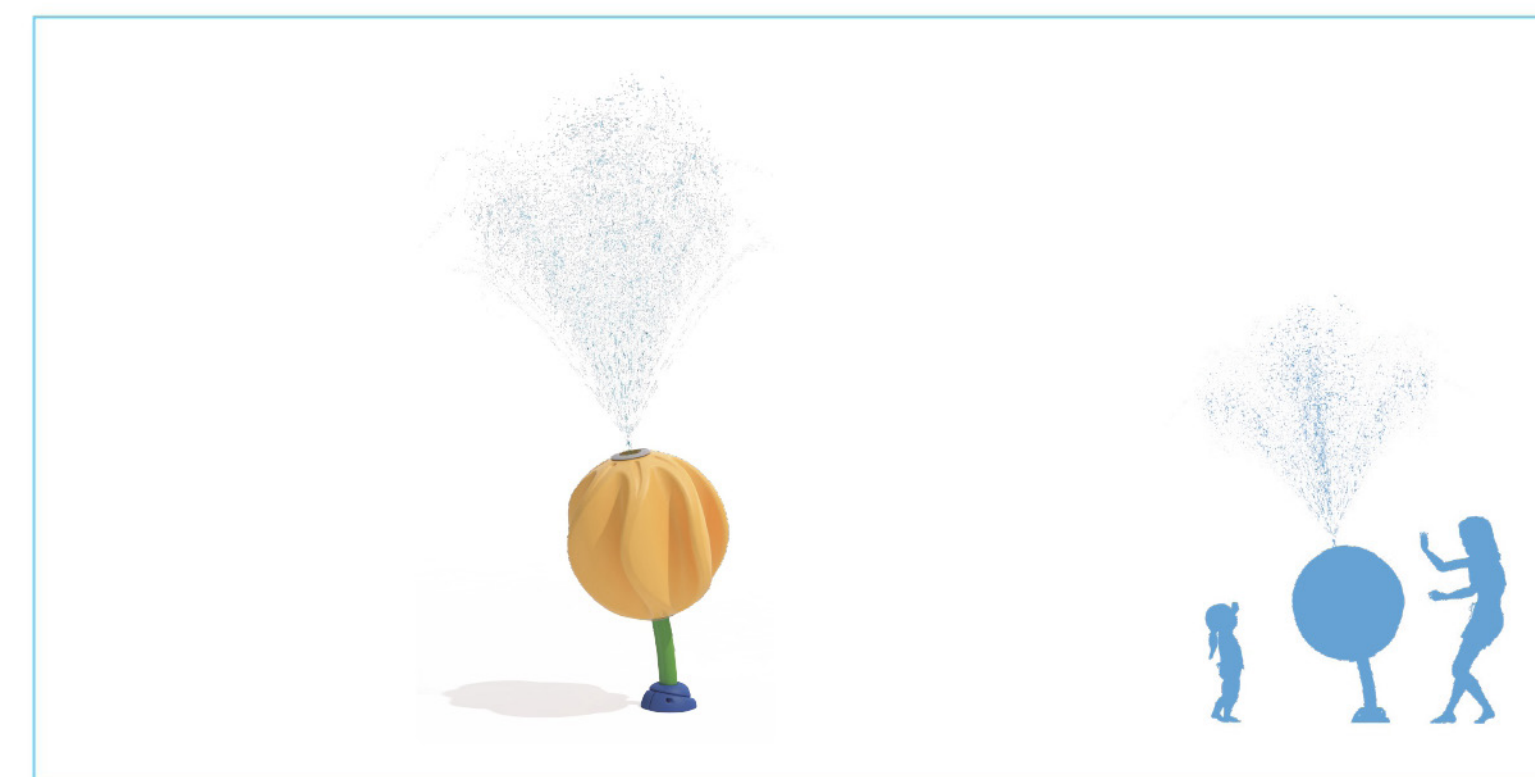

HELIO NO.3



BOBBLE NO.2

COLEMAN CENTRAL PARK

DISCLAIMER: WHILE EVERY EFFORT WILL BE MADE TO PROVIDE THE FEATURES SHOWN ON THIS PLAN, SOME REVISIONS MAY BE NECESSARY DURING DETAILED DESIGN, TENDERING AND CONSTRUCTION.

KEY PLAN



LEGEND

- 1 2.4M WIDE ASPHALT ACCESSIBLE PATH
- 2 EXISTING MAINTENANCE ACCESS TO WATER TOWER
- 3 EXISTING WATER TOWER AND PERIMETER FENCE
- 4 SWINGS
- 5 SENIOR (AGES 5-12) PLAY AREA
- 6 TODDLER PLAY AREA
- 7 OPEN LAWN
- 8 TREE PLANTING (DECIDUOUS AND CONIFEROUS) FOR SHADE, WINTER INTEREST AND PRIVACY
- 9 BOSQUE OF NATIVE TREES
**ALTERNATE DESIGN OPTION*

CONCEPT PLAN



ALTERNATE DESIGN OPTION





A bosque of native trees at the north end of the park side is an alternative design option to the Open Lawn as seen on the Concept Plan at left. All other park features would remain the same with this alternate design option



Precedent image of a bosque of trees
(Image for reference only, tree species will vary)

PLAY EQUIPMENT OPTION 1

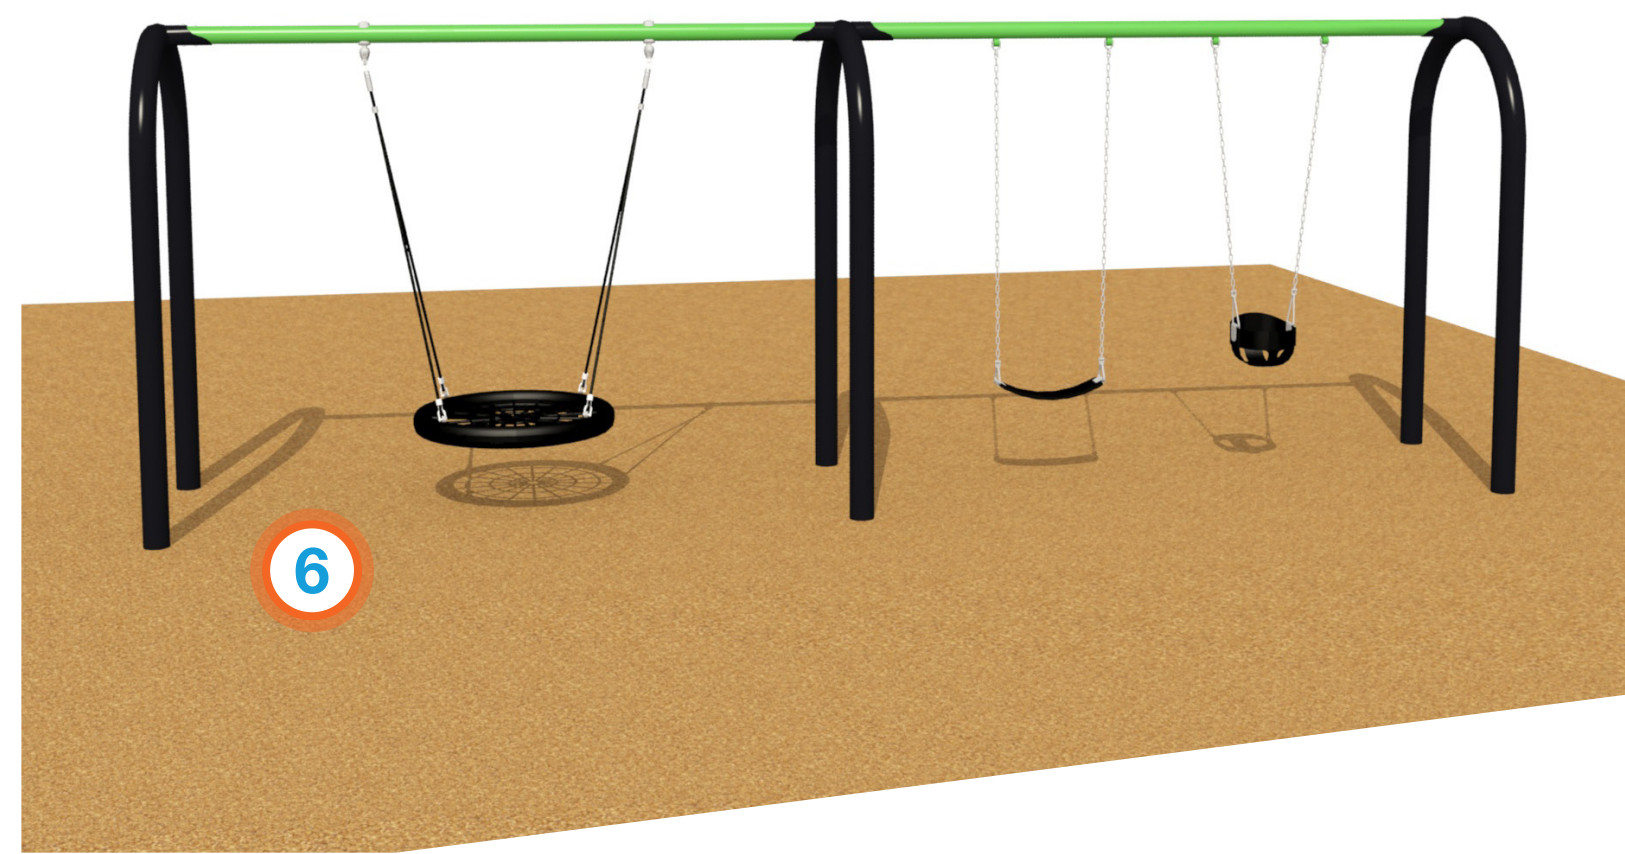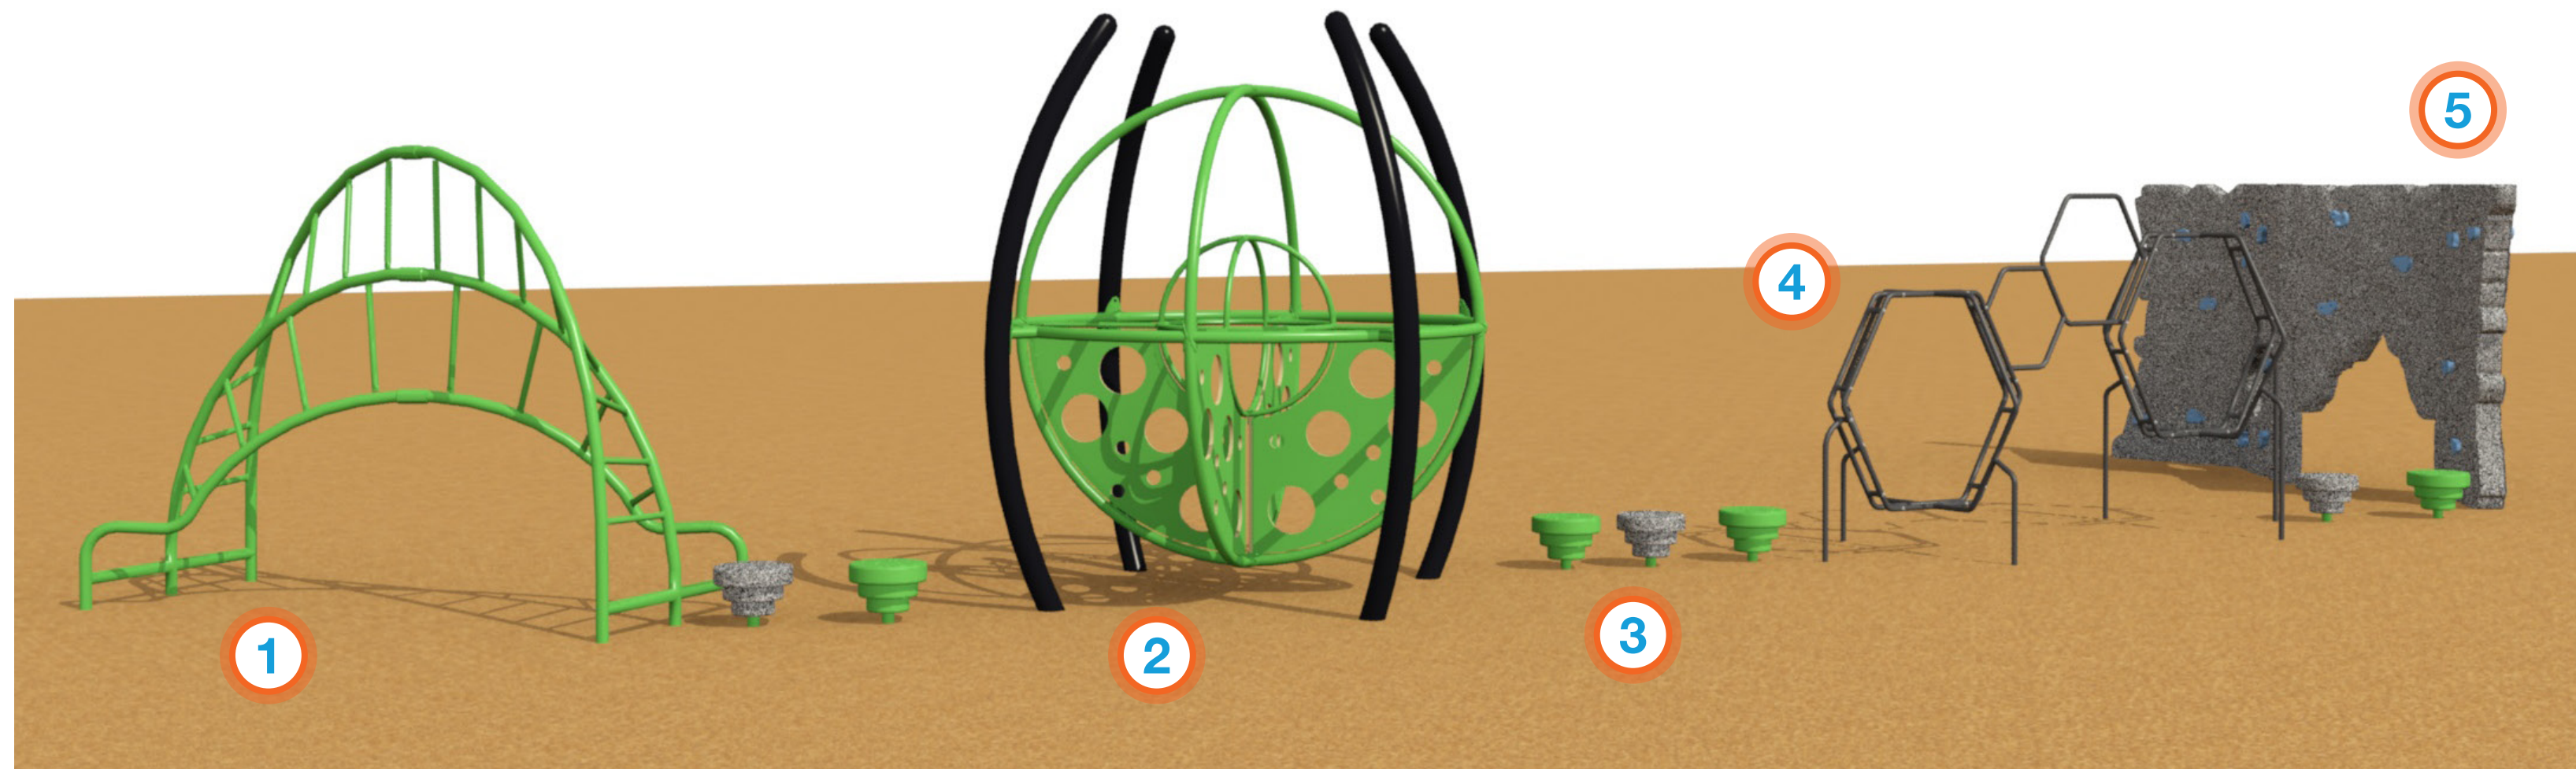

- 1 FLIP-FLOP CLIMBER
- 2 ORBX
- 3 STEPPING STONES
- 4 HEX CLIMBER
- 5 4 SECTION VERSA-CLIMB
- 6 8' TALL SWINGS WITH SAUCER, BELT SEAT, TOT SEAT
- 7 FRIENDLY FENCE
- 8 SILLY TREE
- 9 SOLO SPIN



PLAY EQUIPMENT OPTION 2



- 1 TRACK RIDE
- 2 TRANSFER STATION
- 3 DOUBLE WIDE SLIDE
- 4 FAN CLIMBER
- 5 CURLY CLIMBER
- 6 SOLO SPIN
- 7 DOUBLE LONG SLIDE
- 8 WORM CLIMBER
- 9 JAX PACK
- 10 SOLO SPINS



- 11 10' TALL SWINGS WITH TWO BELT SWINGS, INCLUSIVE SEAT, TOT SEAT

- 12 PERCH PERFECT
- 13 LOLA THE SNAIL
- 14 ELBOW SLIDE
- 15 SAFETY RAIL WITH WHEEL
- 16 TRANSFER STATION
- 17 ELBOW SLIDE DOUBLE WIDE SLIDE

