

Client / Client



key plan / plan repère


legend / légende

- LIMIT OF LANDSCAPE WORK
- DECIDUOUS TREES (SEE PLANTING NOTES & SCHEDULE FOR SPECIES AND QUANTITIES)
- CONIFEROUS TREES (SEE PLANTING SCHEDULE FOR SPECIES AND QUANTITIES)
- 2.4m MIN WIDTH HEAVY DUTY ASPHALT PATH
- CONCRETE PAVING
- ENGINEERED WOOD FIBER (EWF) SAFETY PLAY SURFACING
- ELEVATED SAND PLAY TABLE
- TYP. CAST-IN-PLACE CONCRETE BICYCLE STORAGE PADS (CAPACITY - # BICYCLES)
- TYP. UNIVERSALLY ACCESSIBLE BENCH

rev'n	description / la description	yyyy/mm/dd
01	Issue for 33% Construction Drawings	2024/01/24

FOTENN Planning + Design
 396 Cooper Street, Suite 300
 Ottawa, ON, CANADA K2P 2H7
 613.730.5709
 fotenn.com

north / le nord stamp / le cachet

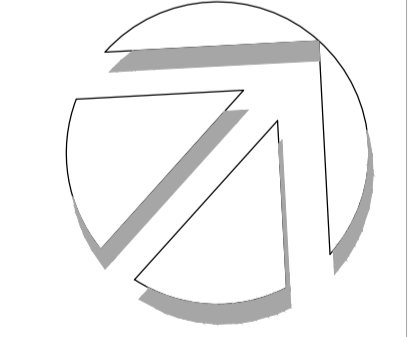

project / projet
**CARLETON PLACE
 NEW SUBDIVISION PARKS
 Coleman Central Park**


drawing / dessin

LANDSCAPE PLAN

designed / conçu BM / DF	drawn / dessiné BM	reviewed / examiné DF
date Oct 2, 2023		project number / No. du projet X ###-##


drawing number / No. du dessin

L1 of 4

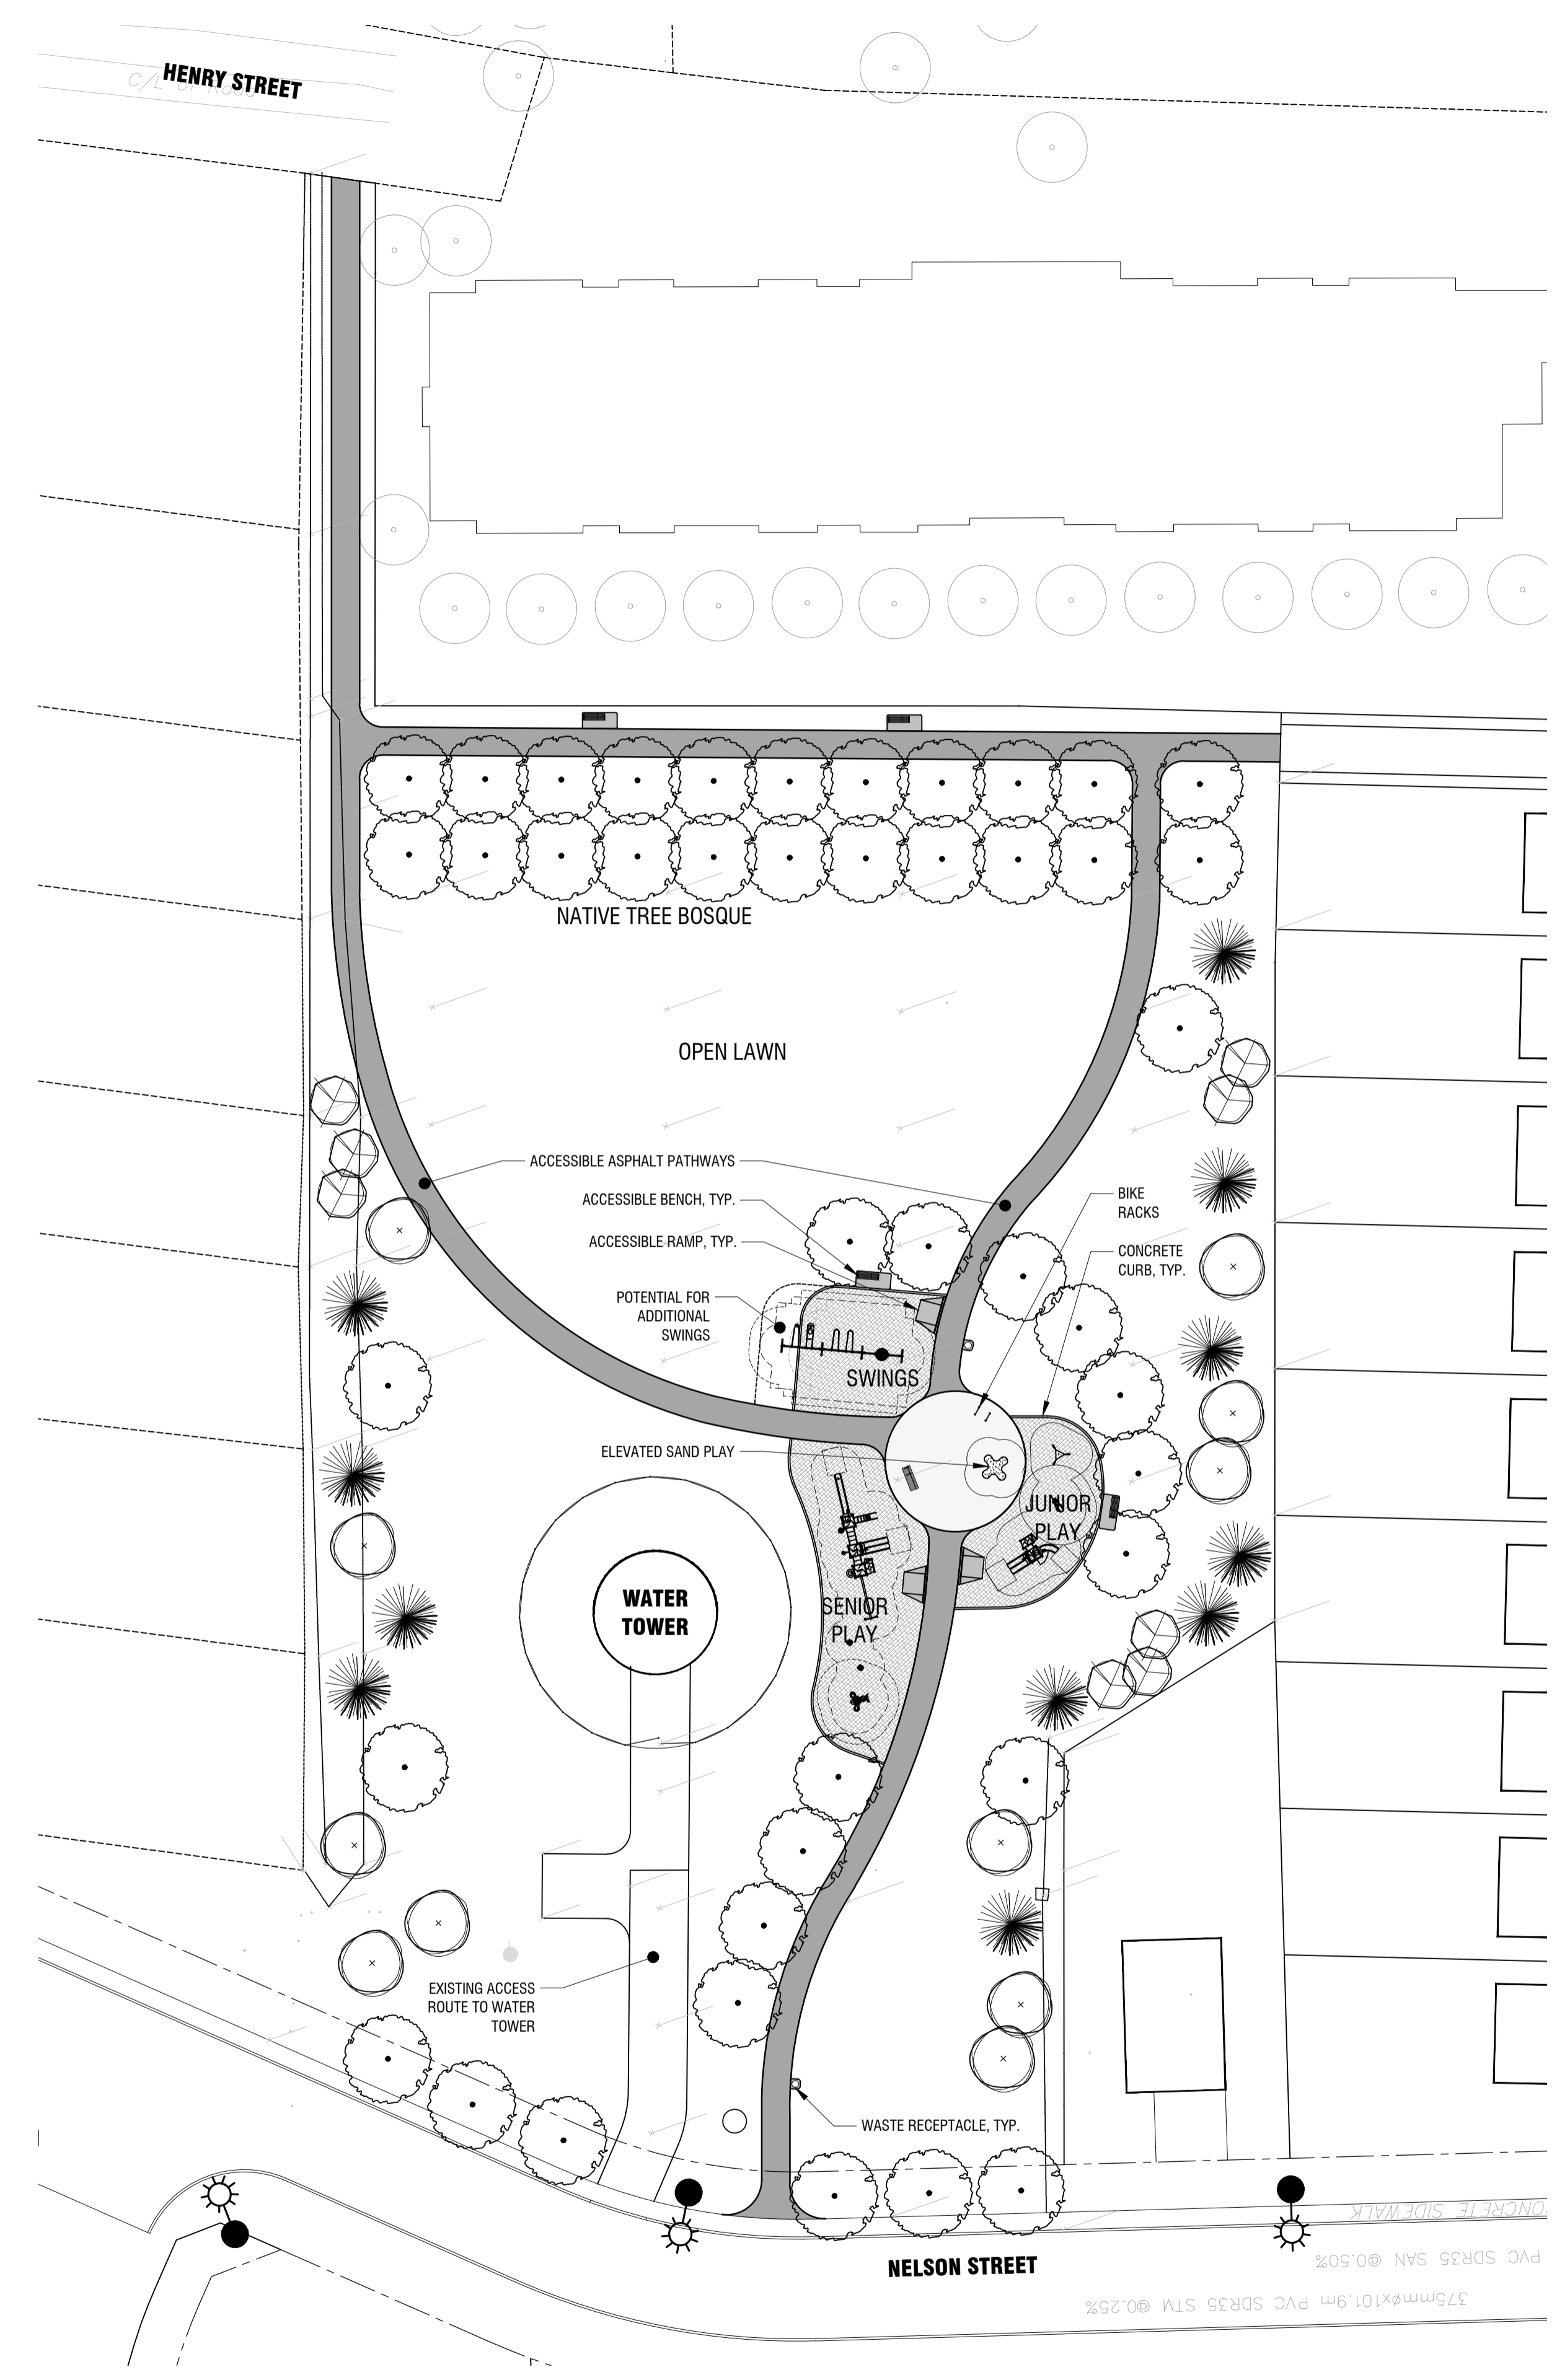

**PRELIMINARY
 NOT FOR CONSTRUCTION**

1 LANDSCAPE PLAN
L1 1:400

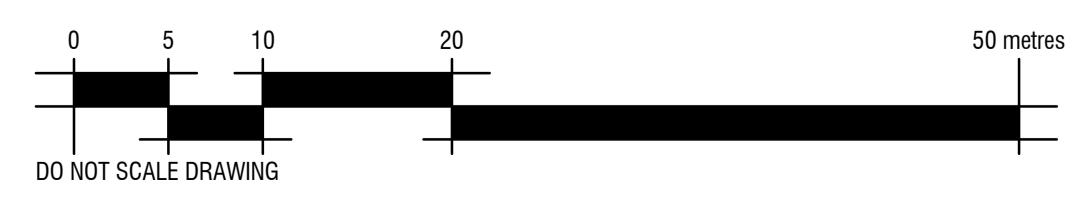

PLOT INFORMATION: DWG NAME: P:\PROJECTS\Carleton Place, Town of New Subdivision Parks & Recreation\CP Parks - Coleman Park - PLOT DATE: 2024-01-24 2:09:25 PM SHEET SIZE: ISO full sheet (A1) (594.0x 841.00 MM) PLOTTED BY: Barbara Mitchell LAST SAVED BY: barbamit