


BERM AROUND PERIMETER

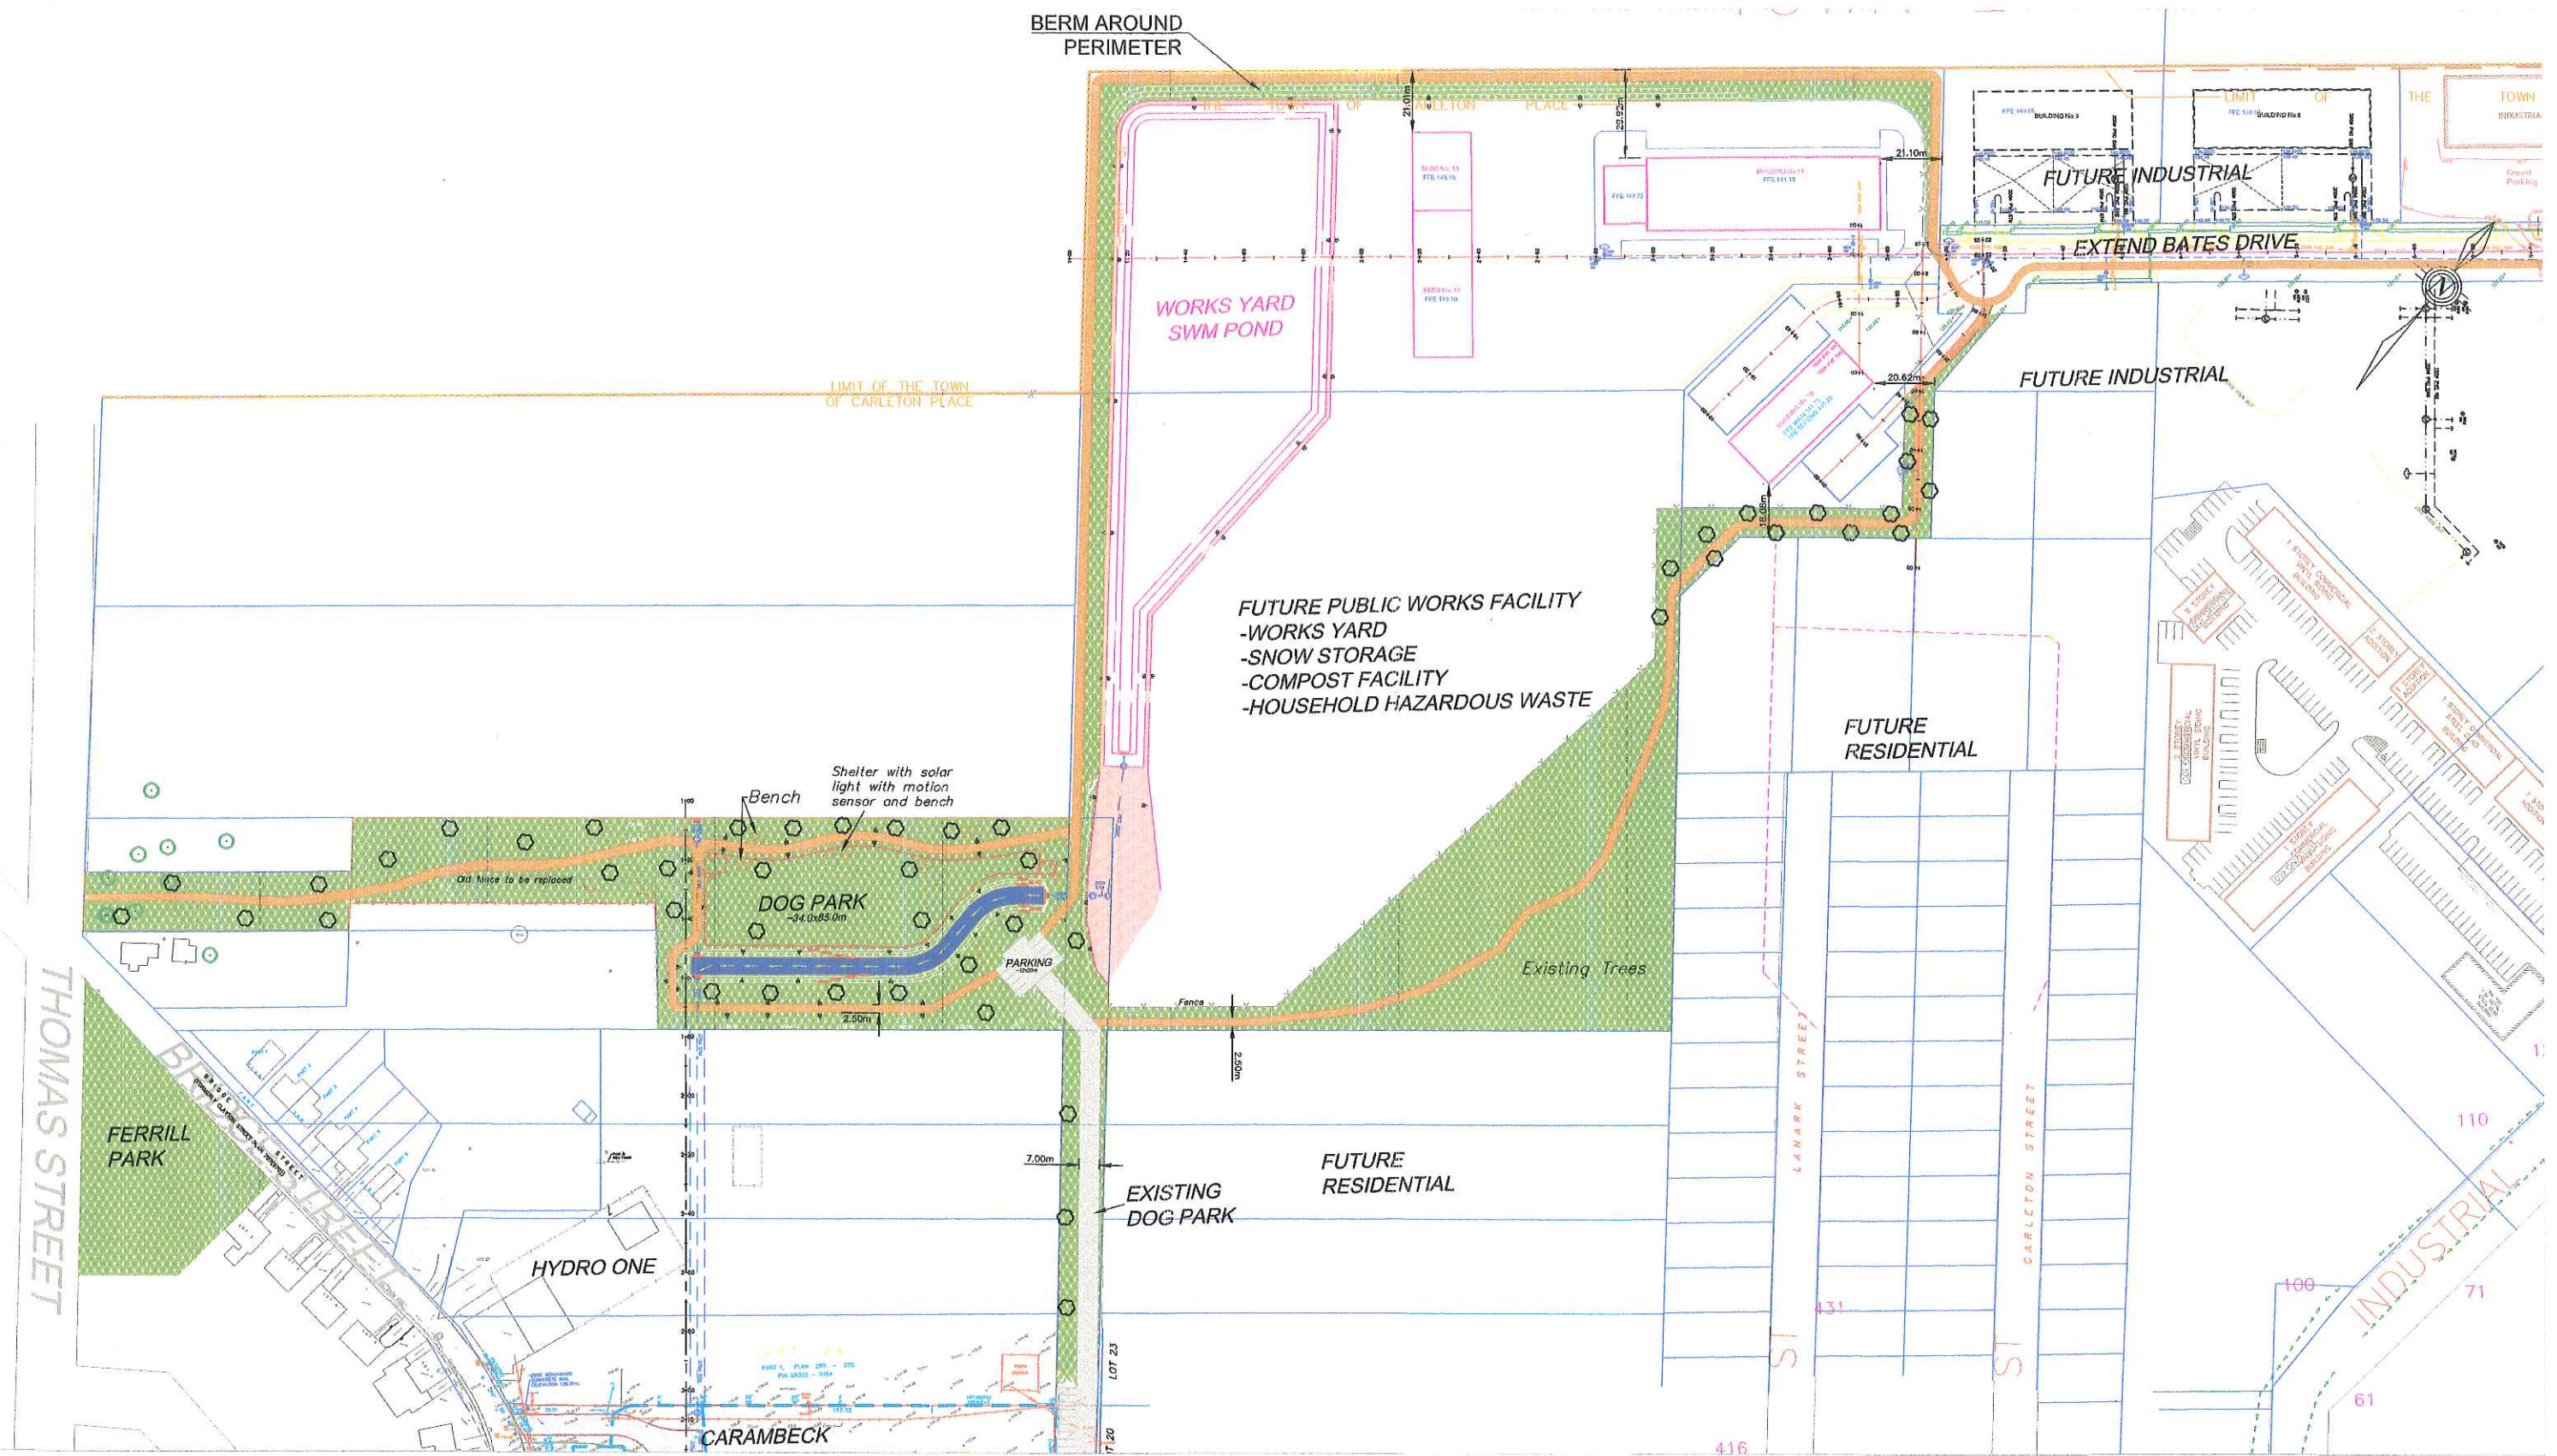

- Notes:
- 1. Landscaping
 - 1.1. Trees shown are a combination of both existing (assumed locations) and proposed
 - 1.2. Proposed tree species will be selected from a list of approved trees for the Town of Carleton Place

Overall Plan
(Sheet 1/3)