



Basement

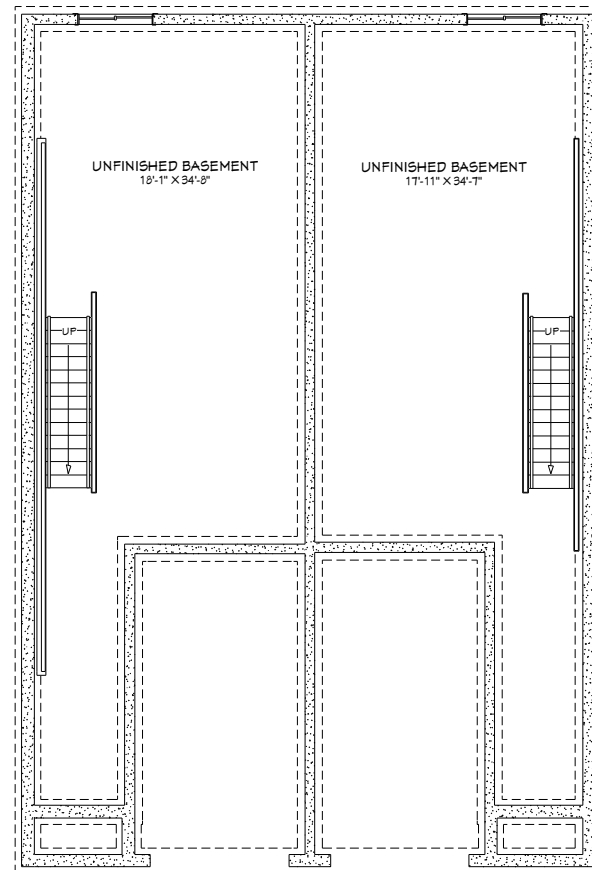


LIVING AREA
840 SQ FT

1st Floor

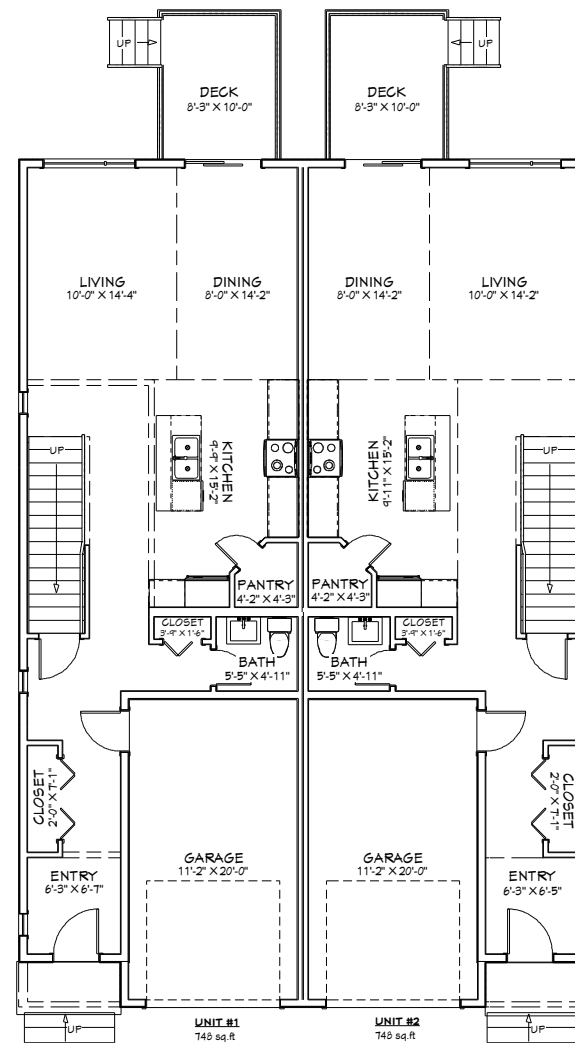

LIVING AREA
1471 SQ FT

2nd Floor

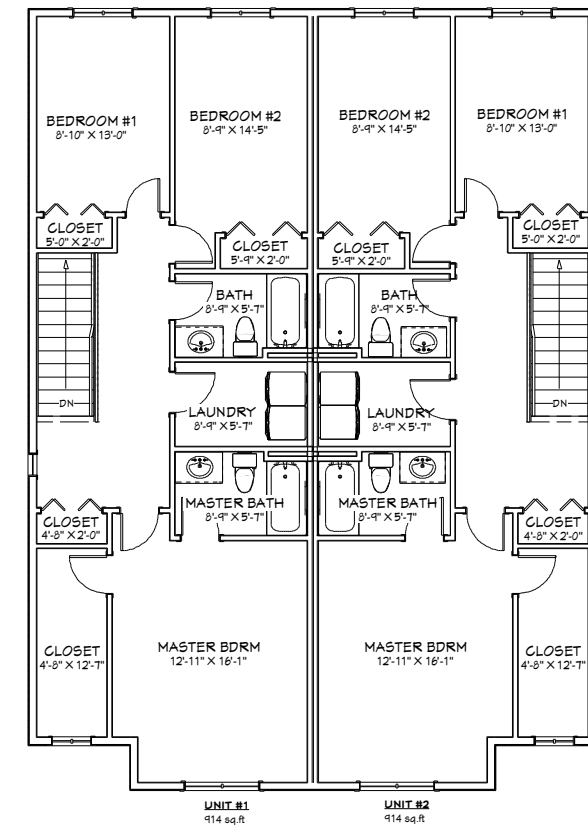

LIVING AREA
1524 SQ FT

SHEET SIZE:

ANSI B (11" x 17")

SHEET TITLE:

Plan Layout (Unit 1-2)

PROJECT INFO:

Unit #1, Unit #2
86 Williams
Carleton Place,

FILE NAME: Layout - Williams - Unit 1-2



Dsgnr: G. andrigo P. Eng

Emrye Inc.
Almonte, Ont
info@emrye.com
(613-899-3982)

REVISION:

Draft #1

DATE:


4-Jul-24

SCALE:

3/16" = 1 ft

SHEET:

A-1

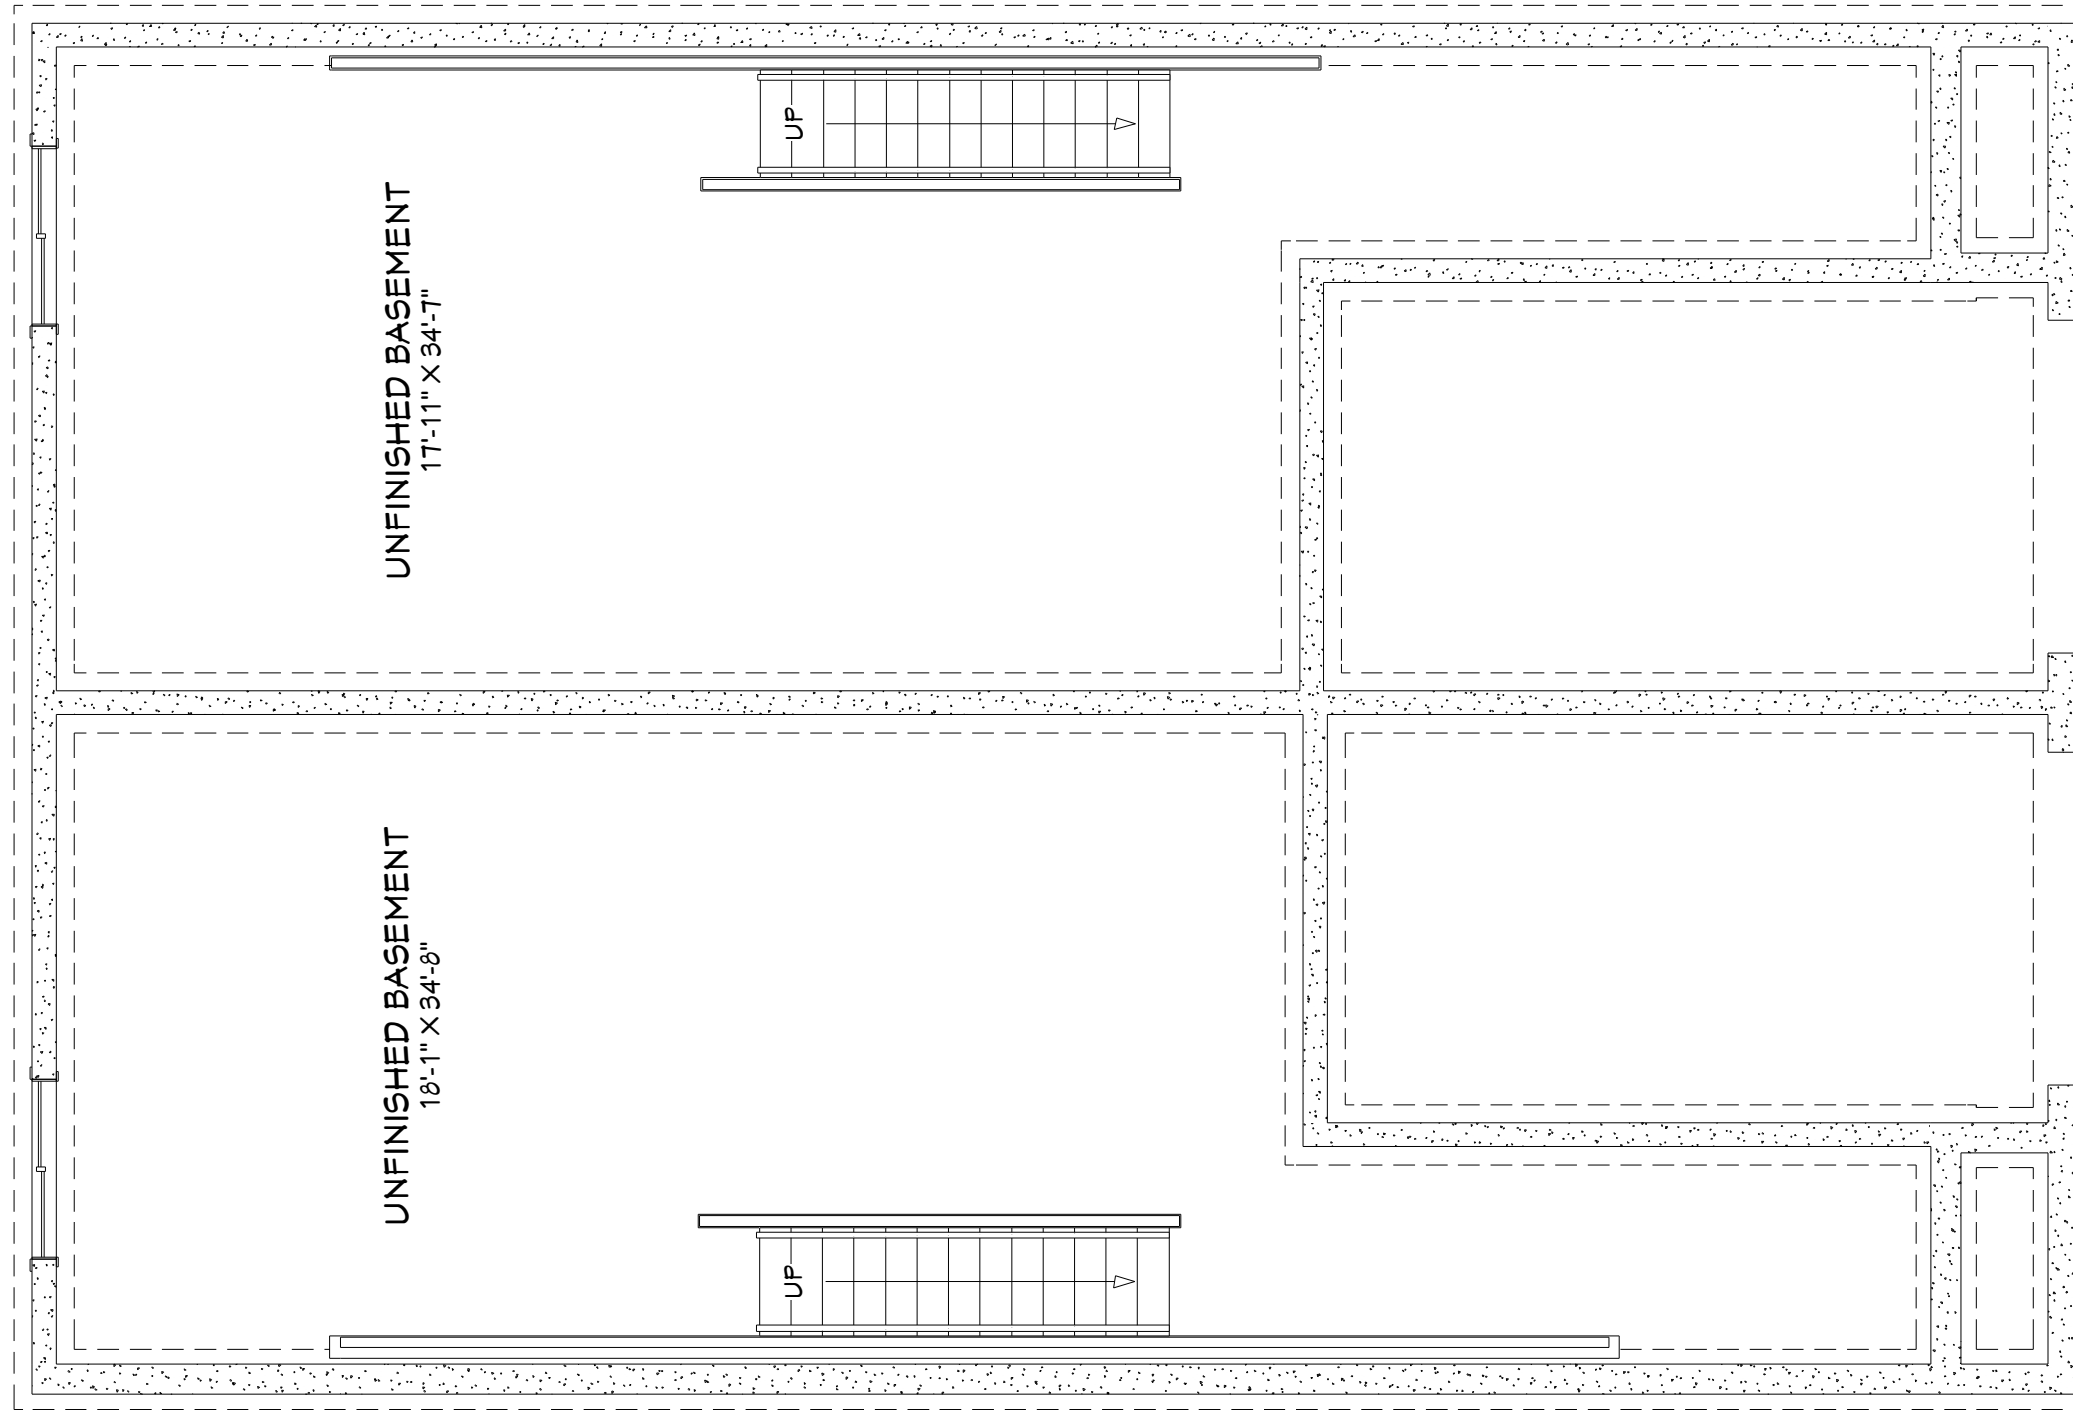

LIVING AREA
890 SQ FT

SHEET SIZE:
ANSI B (11" x 17")

SHEET TITLE:
**Plan Layout -
Basement**

PROJECT INFO:
Unit #1, Unit #2
86 Williams
Carleton Place,
FILE NAME: Layout - Williams - Unit 1,2



Dsgnr: G. andrigo P. Eng
Emrye Inc.
Almonte, Ont
info@emrye.com
(613-899-3982)


REVISION:
Draft #1

DATE:
4-Jul-24

SCALE:
3/16" = 1 ft

SHEET:

A-2

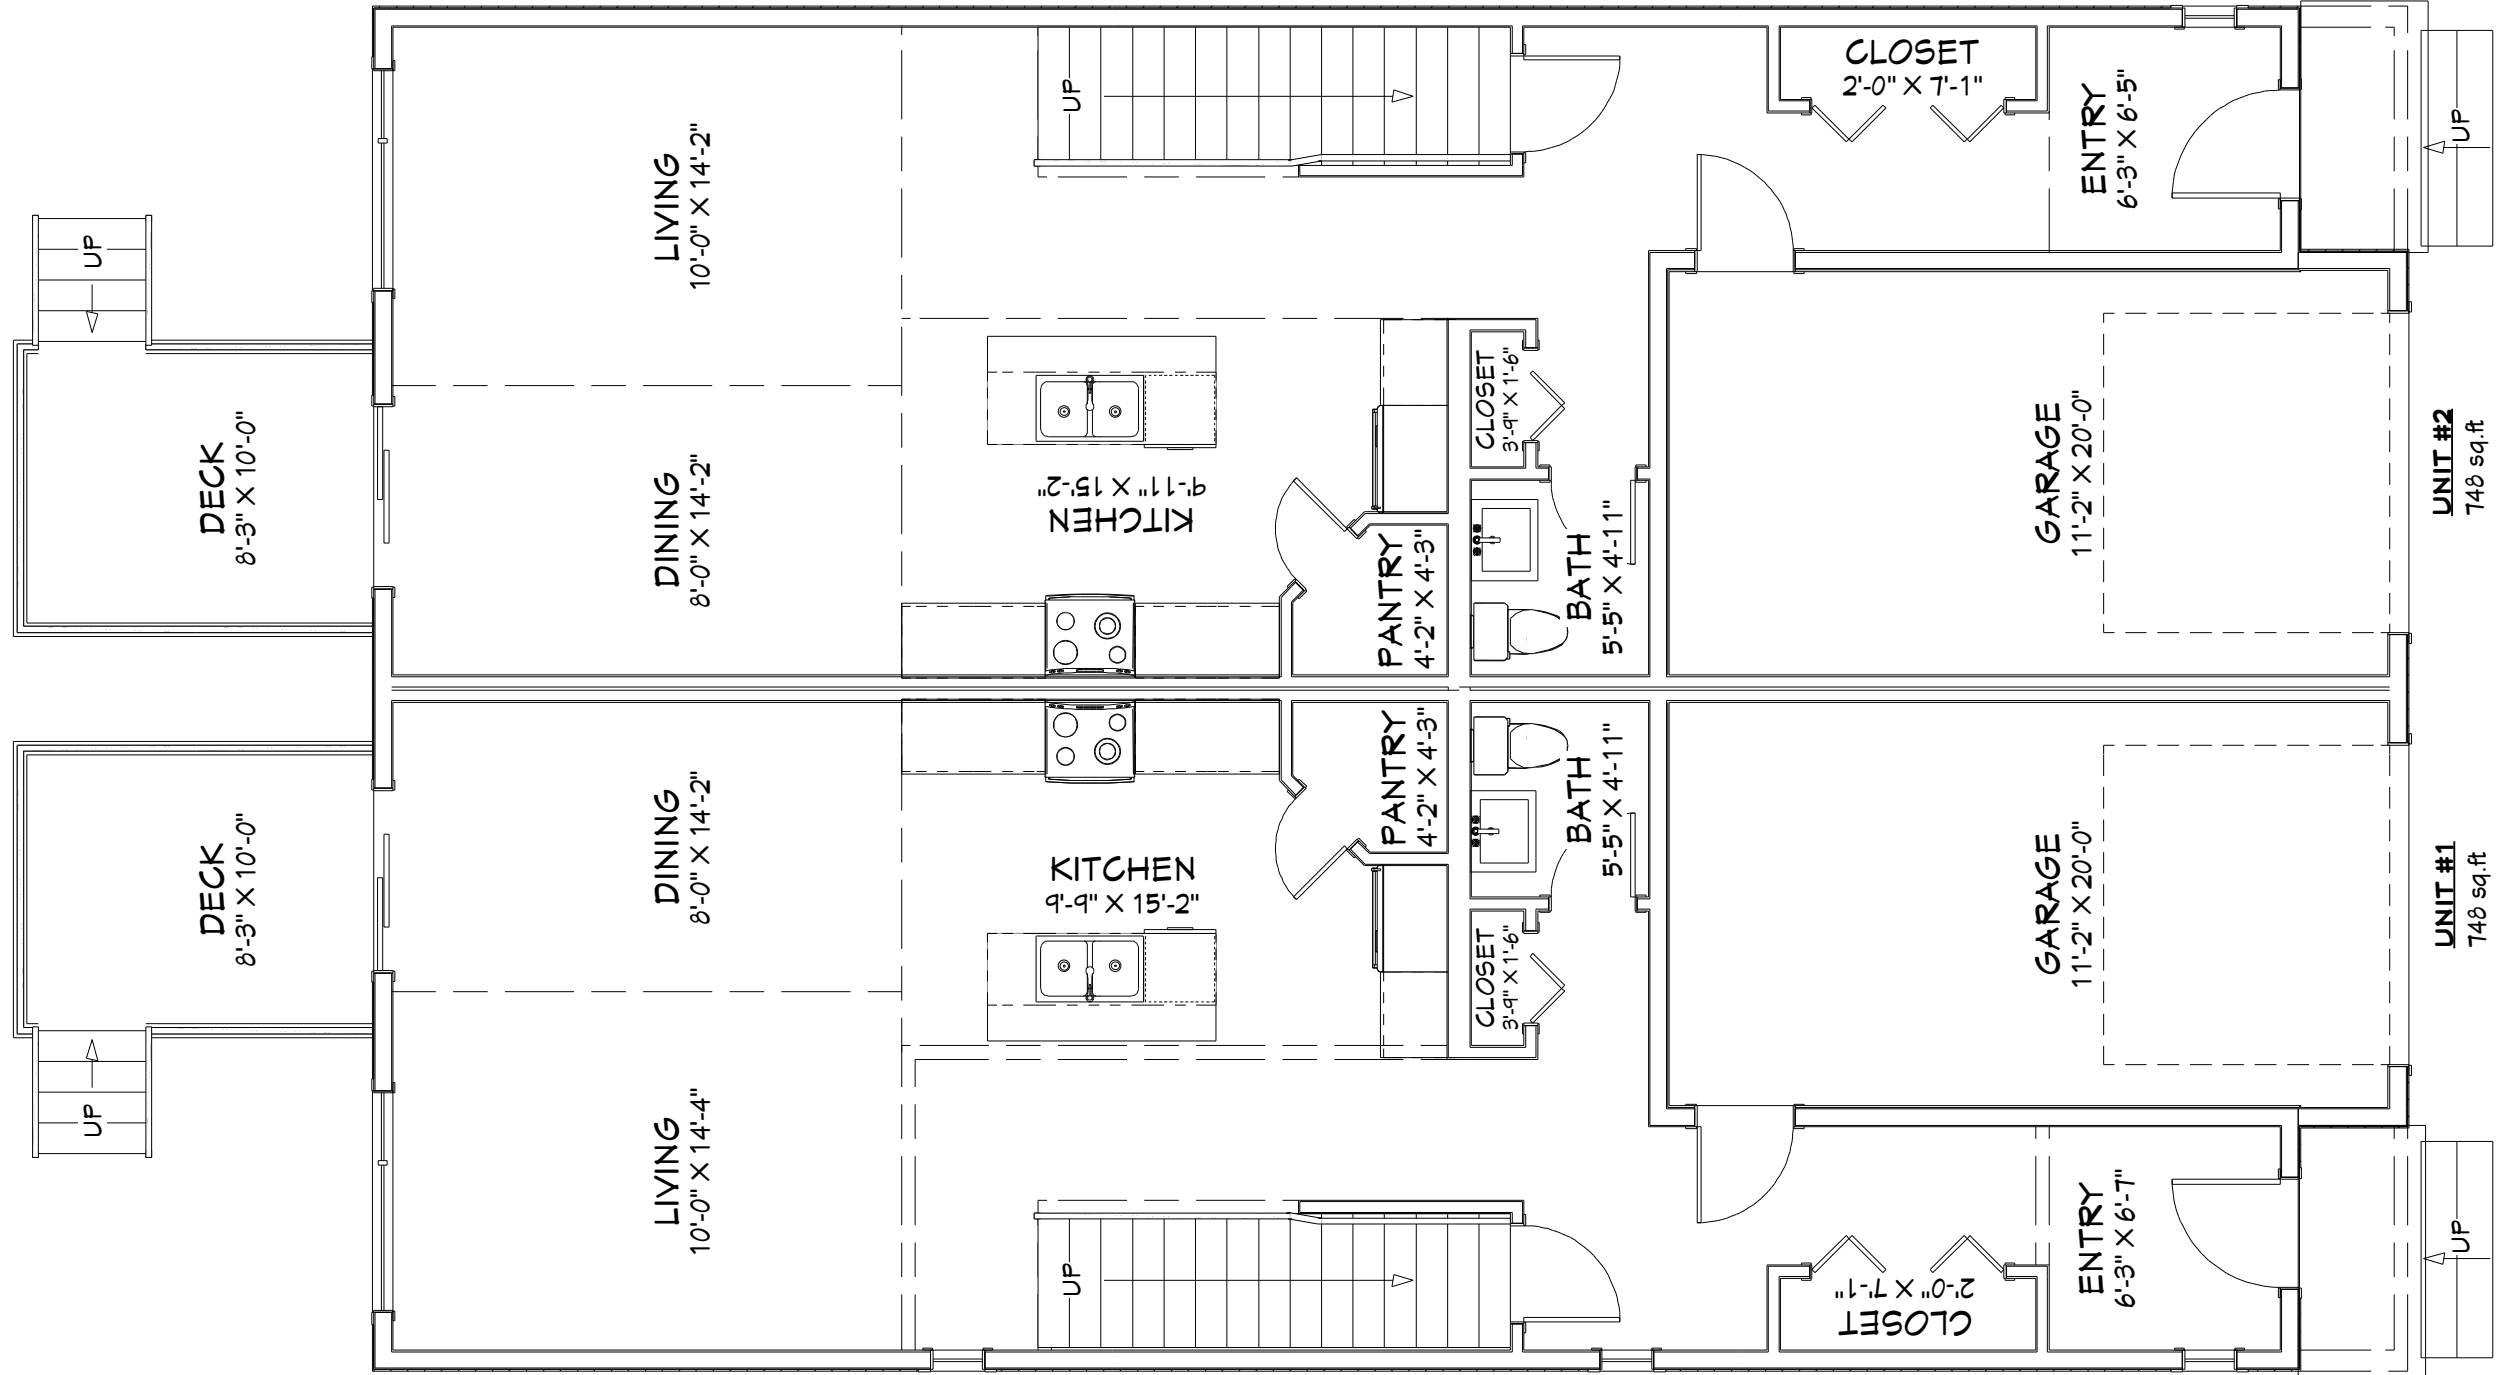

LIVING AREA
1497 SQ FT

UNIT #2
748 sq.ft

UNIT #1
748 sq.ft

SHEET SIZE:
ANSI B (11" x 17")

SHEET TITLE:
Plan Layout - 1st Floor

PROJECT INFO:
Unit #1, Unit #2
86 Williams
Carleton Place,
FILE NAME: Layout - Williams - Unit 1,2



Dsgnr: G. andrigo P. Eng
Emrye Inc.
Almonte, Ont
info@emrye.com
(613-899-3982)


REVISION:
Draft #1

DATE:
4-Jul-24

SCALE:
3/16" = 1 ft

SHEET:

A-3

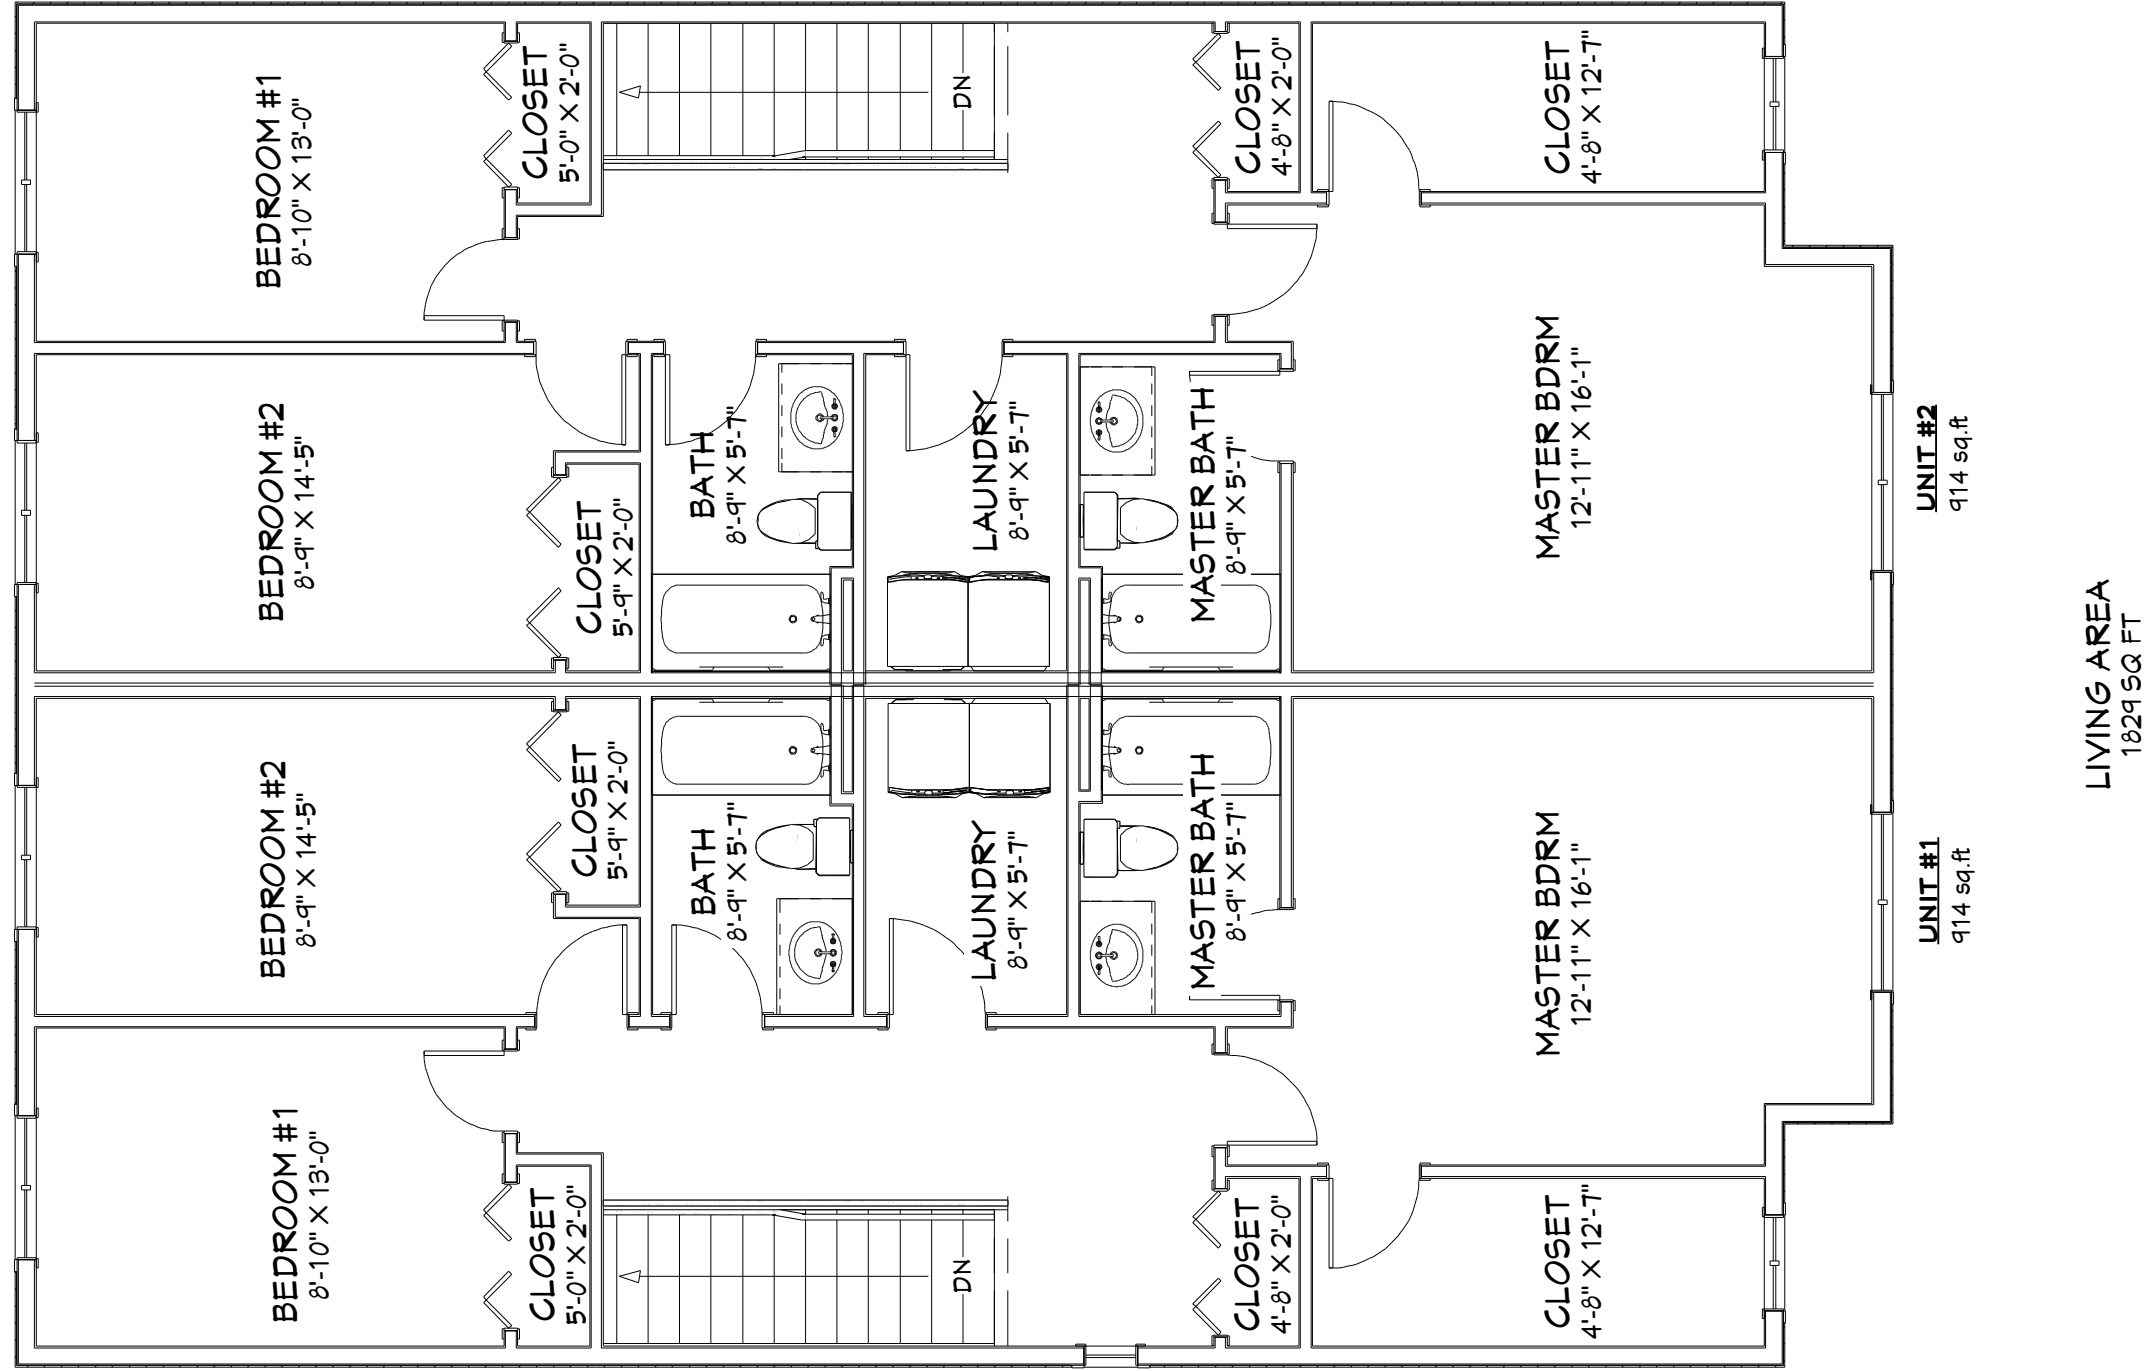

SHEET SIZE:
ANSI B (11" x 17")

SHEET TITLE:
Plan Layout - 2nd Floor

PROJECT INFO:
Unit #1, Unit #2
86 Williams
Carleton Place,
FILE NAME: Layout - Williams - Unit 1,2



Dsgnr: G. andrigo P. Eng
Emrye Inc.
Almonte, Ont
info@emrye.com
(613-899-3982)

REVISION:
Draft #1

DATE:
4-Jul-24

SCALE:
3/16" = 1 ft

SHEET:

A-4



(E1) Elevation - Front

SHEET SIZE:
ANSI B (11" x 17")

SHEET TITLE:
Elevation - Front

PROJECT INFO:
Unit #1, Unit #2
86 Williams
Carleton Place,
FILE NAME: Layout - Williams - Unit 1,2




Dsgnr: G. andrigo P. Eng
Emrye Inc.
Almonte, Ont
info@emrye.com
(613-899-3982)

REVISION:
Draft #1

DATE:
4-Jul-24

SCALE:
3/16" = 1 ft

SHEET:
A-5

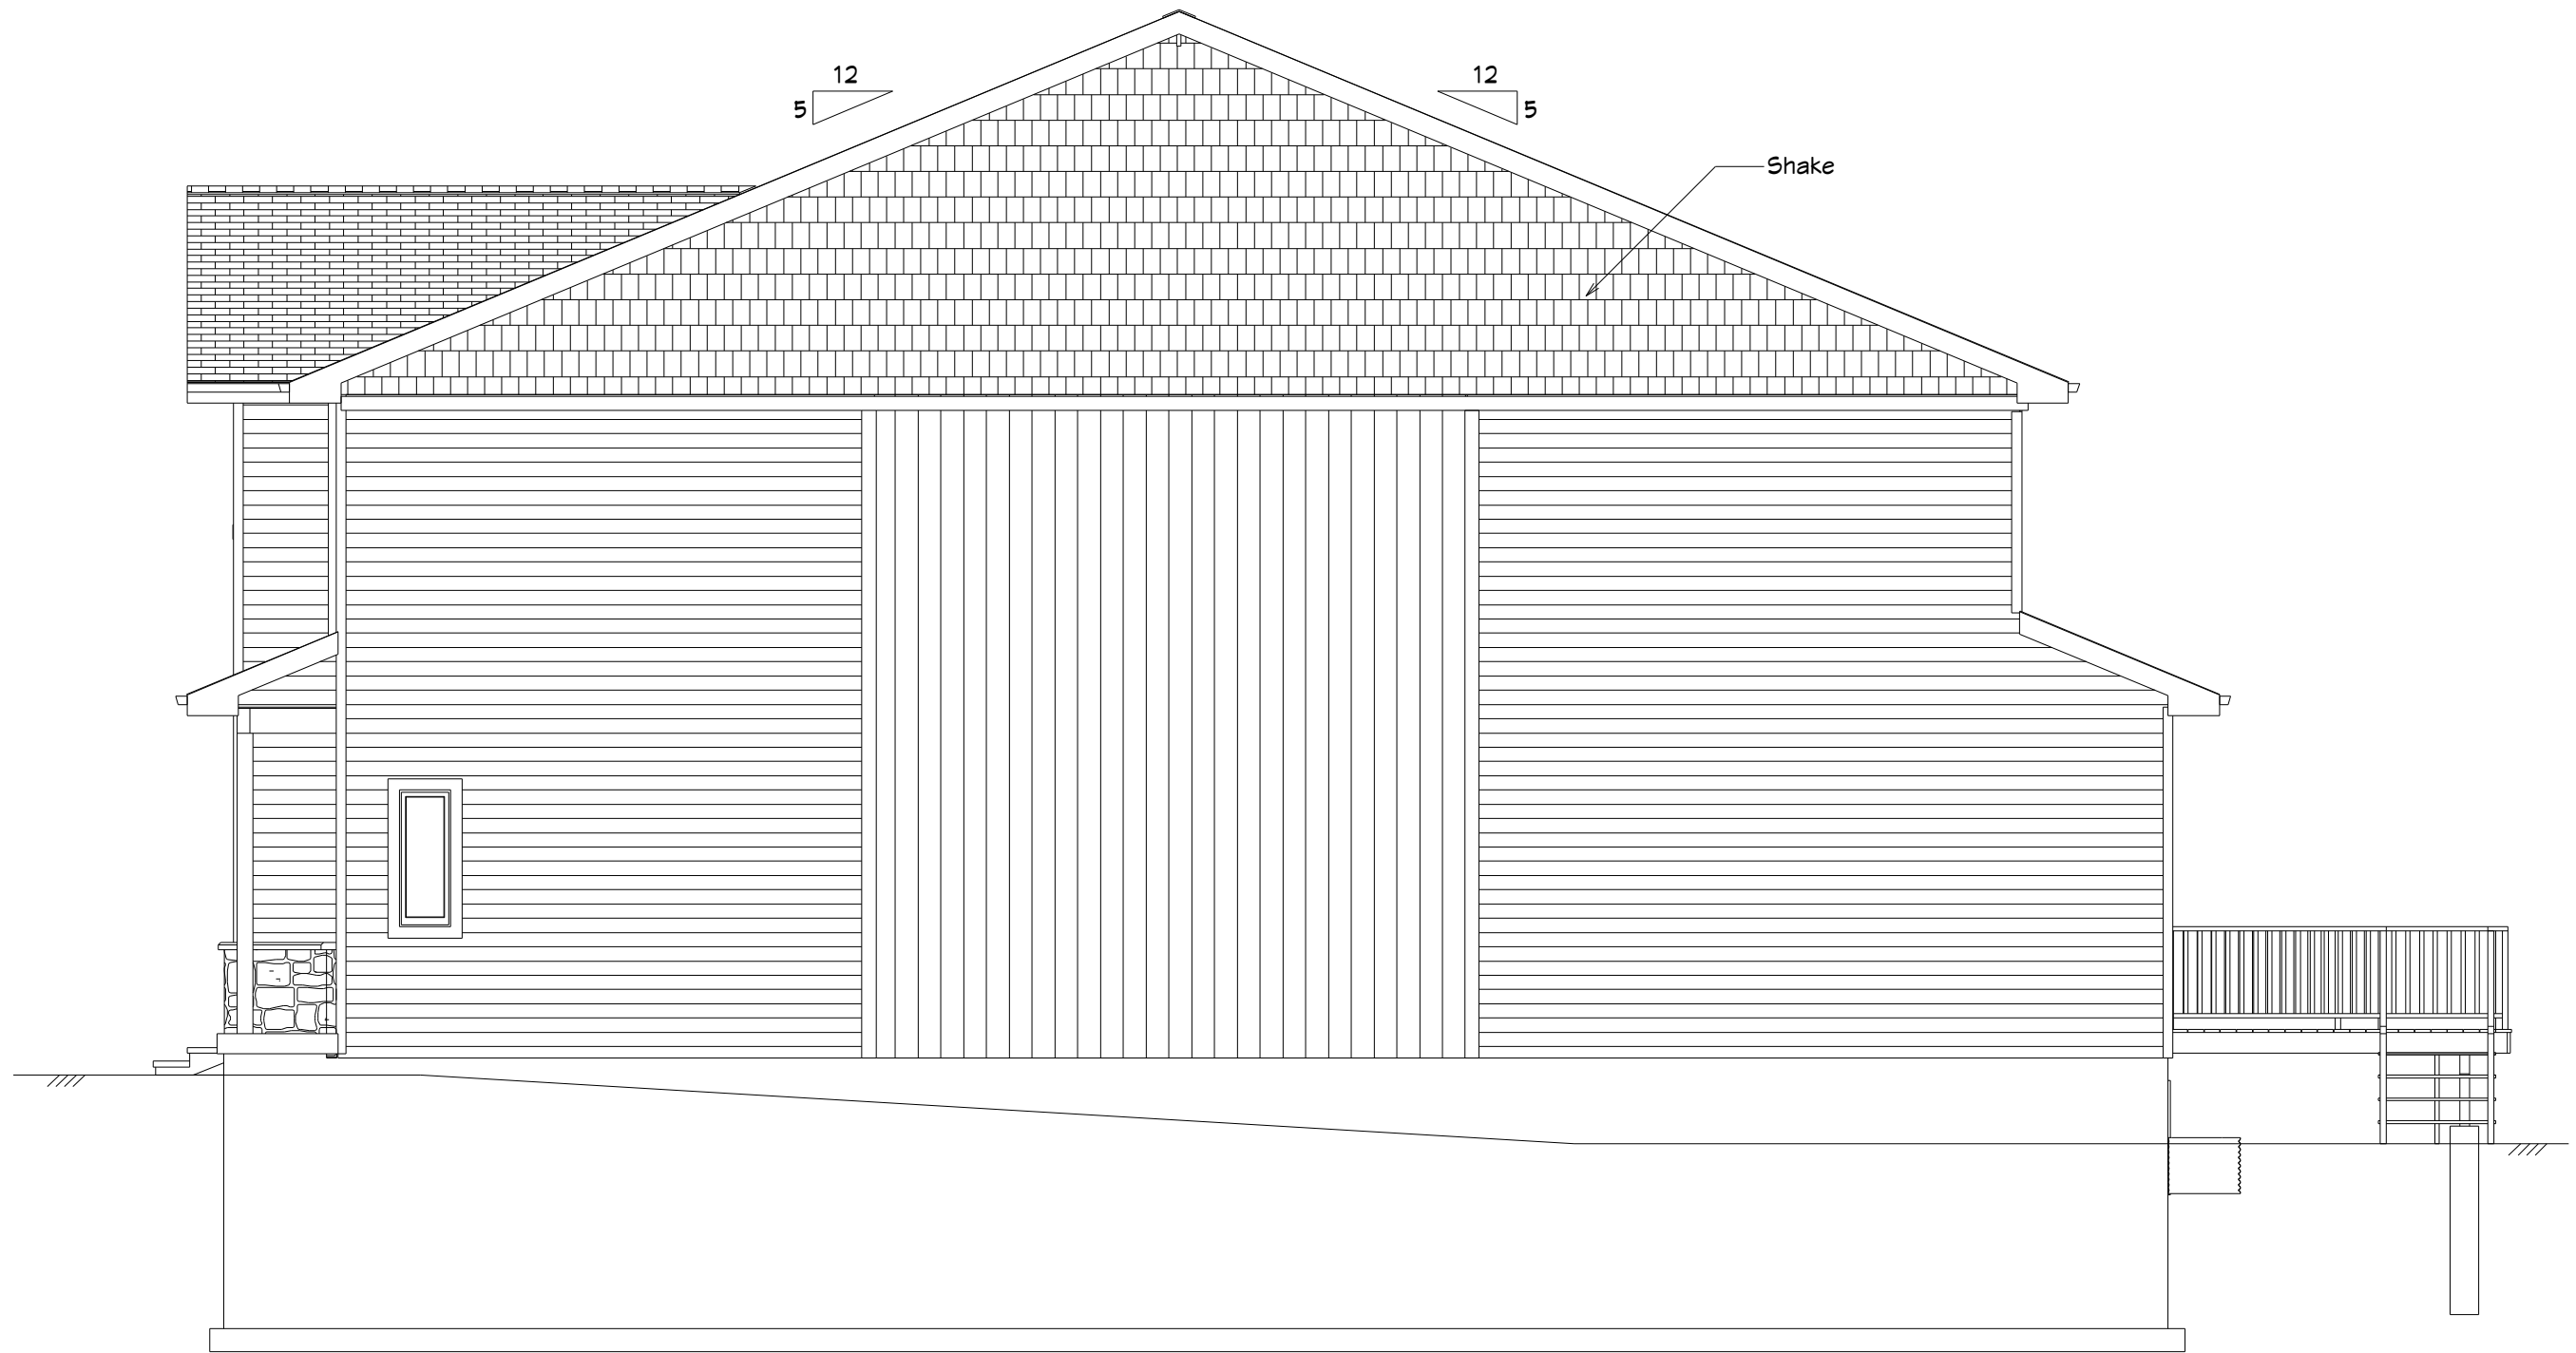

ⓔ2 Elevation - Right

SHEET SIZE:
ANSI B (11" x 17")

SHEET TITLE:
Elevation - Right

PROJECT INFO:
Unit #1, Unit #2
86 Williams
Carleton Place,
FILE NAME: Layout - Williams - Unit 1,2



Dsgnr: G. andrigo P. Eng
Emrye Inc.
Almonte, Ont
info@emrye.com
(613-899-3982)


REVISION:
Draft #1

DATE:
4-Jul-24

SCALE:
3/16" = 1 ft

SHEET:

A-6

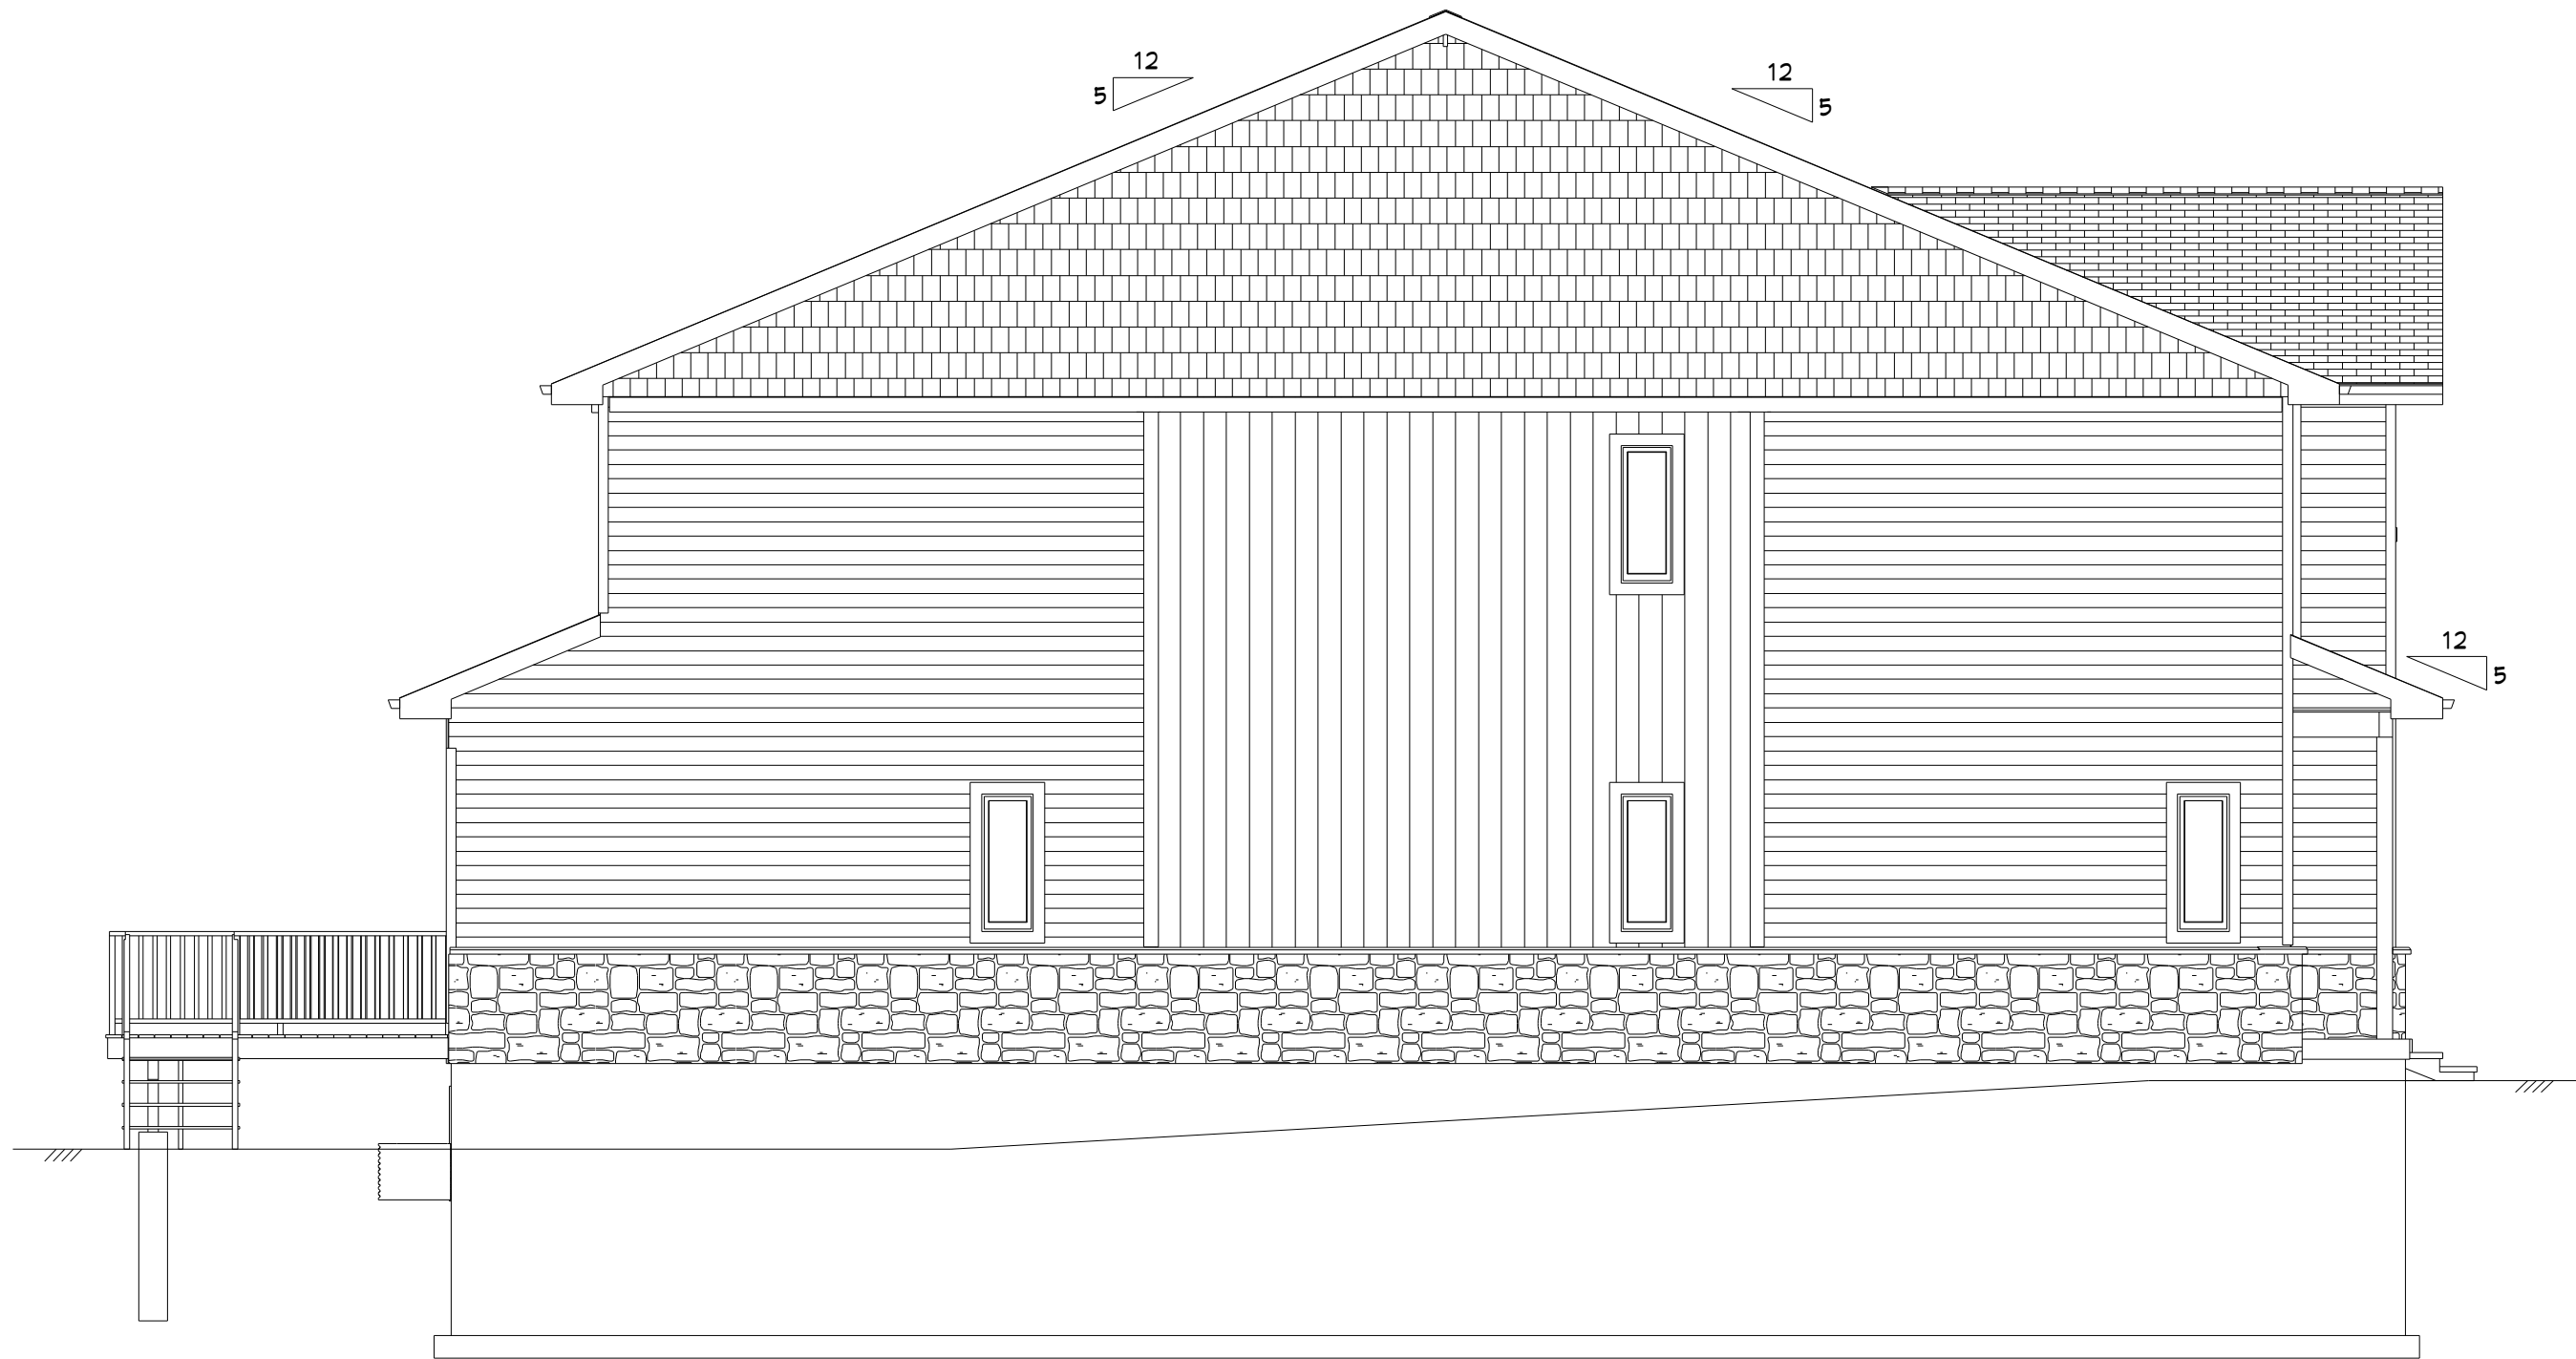

(E3) Elevation - Right

SHEET SIZE:
ANSI B (11" x 17")

SHEET TITLE:
Elevation - Left

PROJECT INFO:
Unit #1, Unit #2
86 Williams
Carleton Place,
FILE NAME: Layout - Williams - Unit 1,2



Dsgnr: G. andrigo P. Eng
Emrye Inc.
Almonte, Ont
info@emrye.com
(613-899-3982)

REVISION:
Draft #1

DATE:
4-Jul-24

SCALE:
3/16" = 1 ft

SHEET:
A-7



(E4) Elevation - Rear

SHEET SIZE:
ANSI B (11" x 17")

SHEET TITLE:
Elevation - Rear

PROJECT INFO:
Unit #1, Unit #2
86 Williams
Carleton Place,
FILE NAME: Layout - Williams - Unit 1-2



Dsgnr: G. andrigo P. Eng
Emrye Inc.
Almonte, Ont
info@emrye.com
(613-899-3982)


REVISION:
Draft #1

DATE:
4-Jul-24

SCALE:
3/16" = 1 ft

SHEET:

A-8

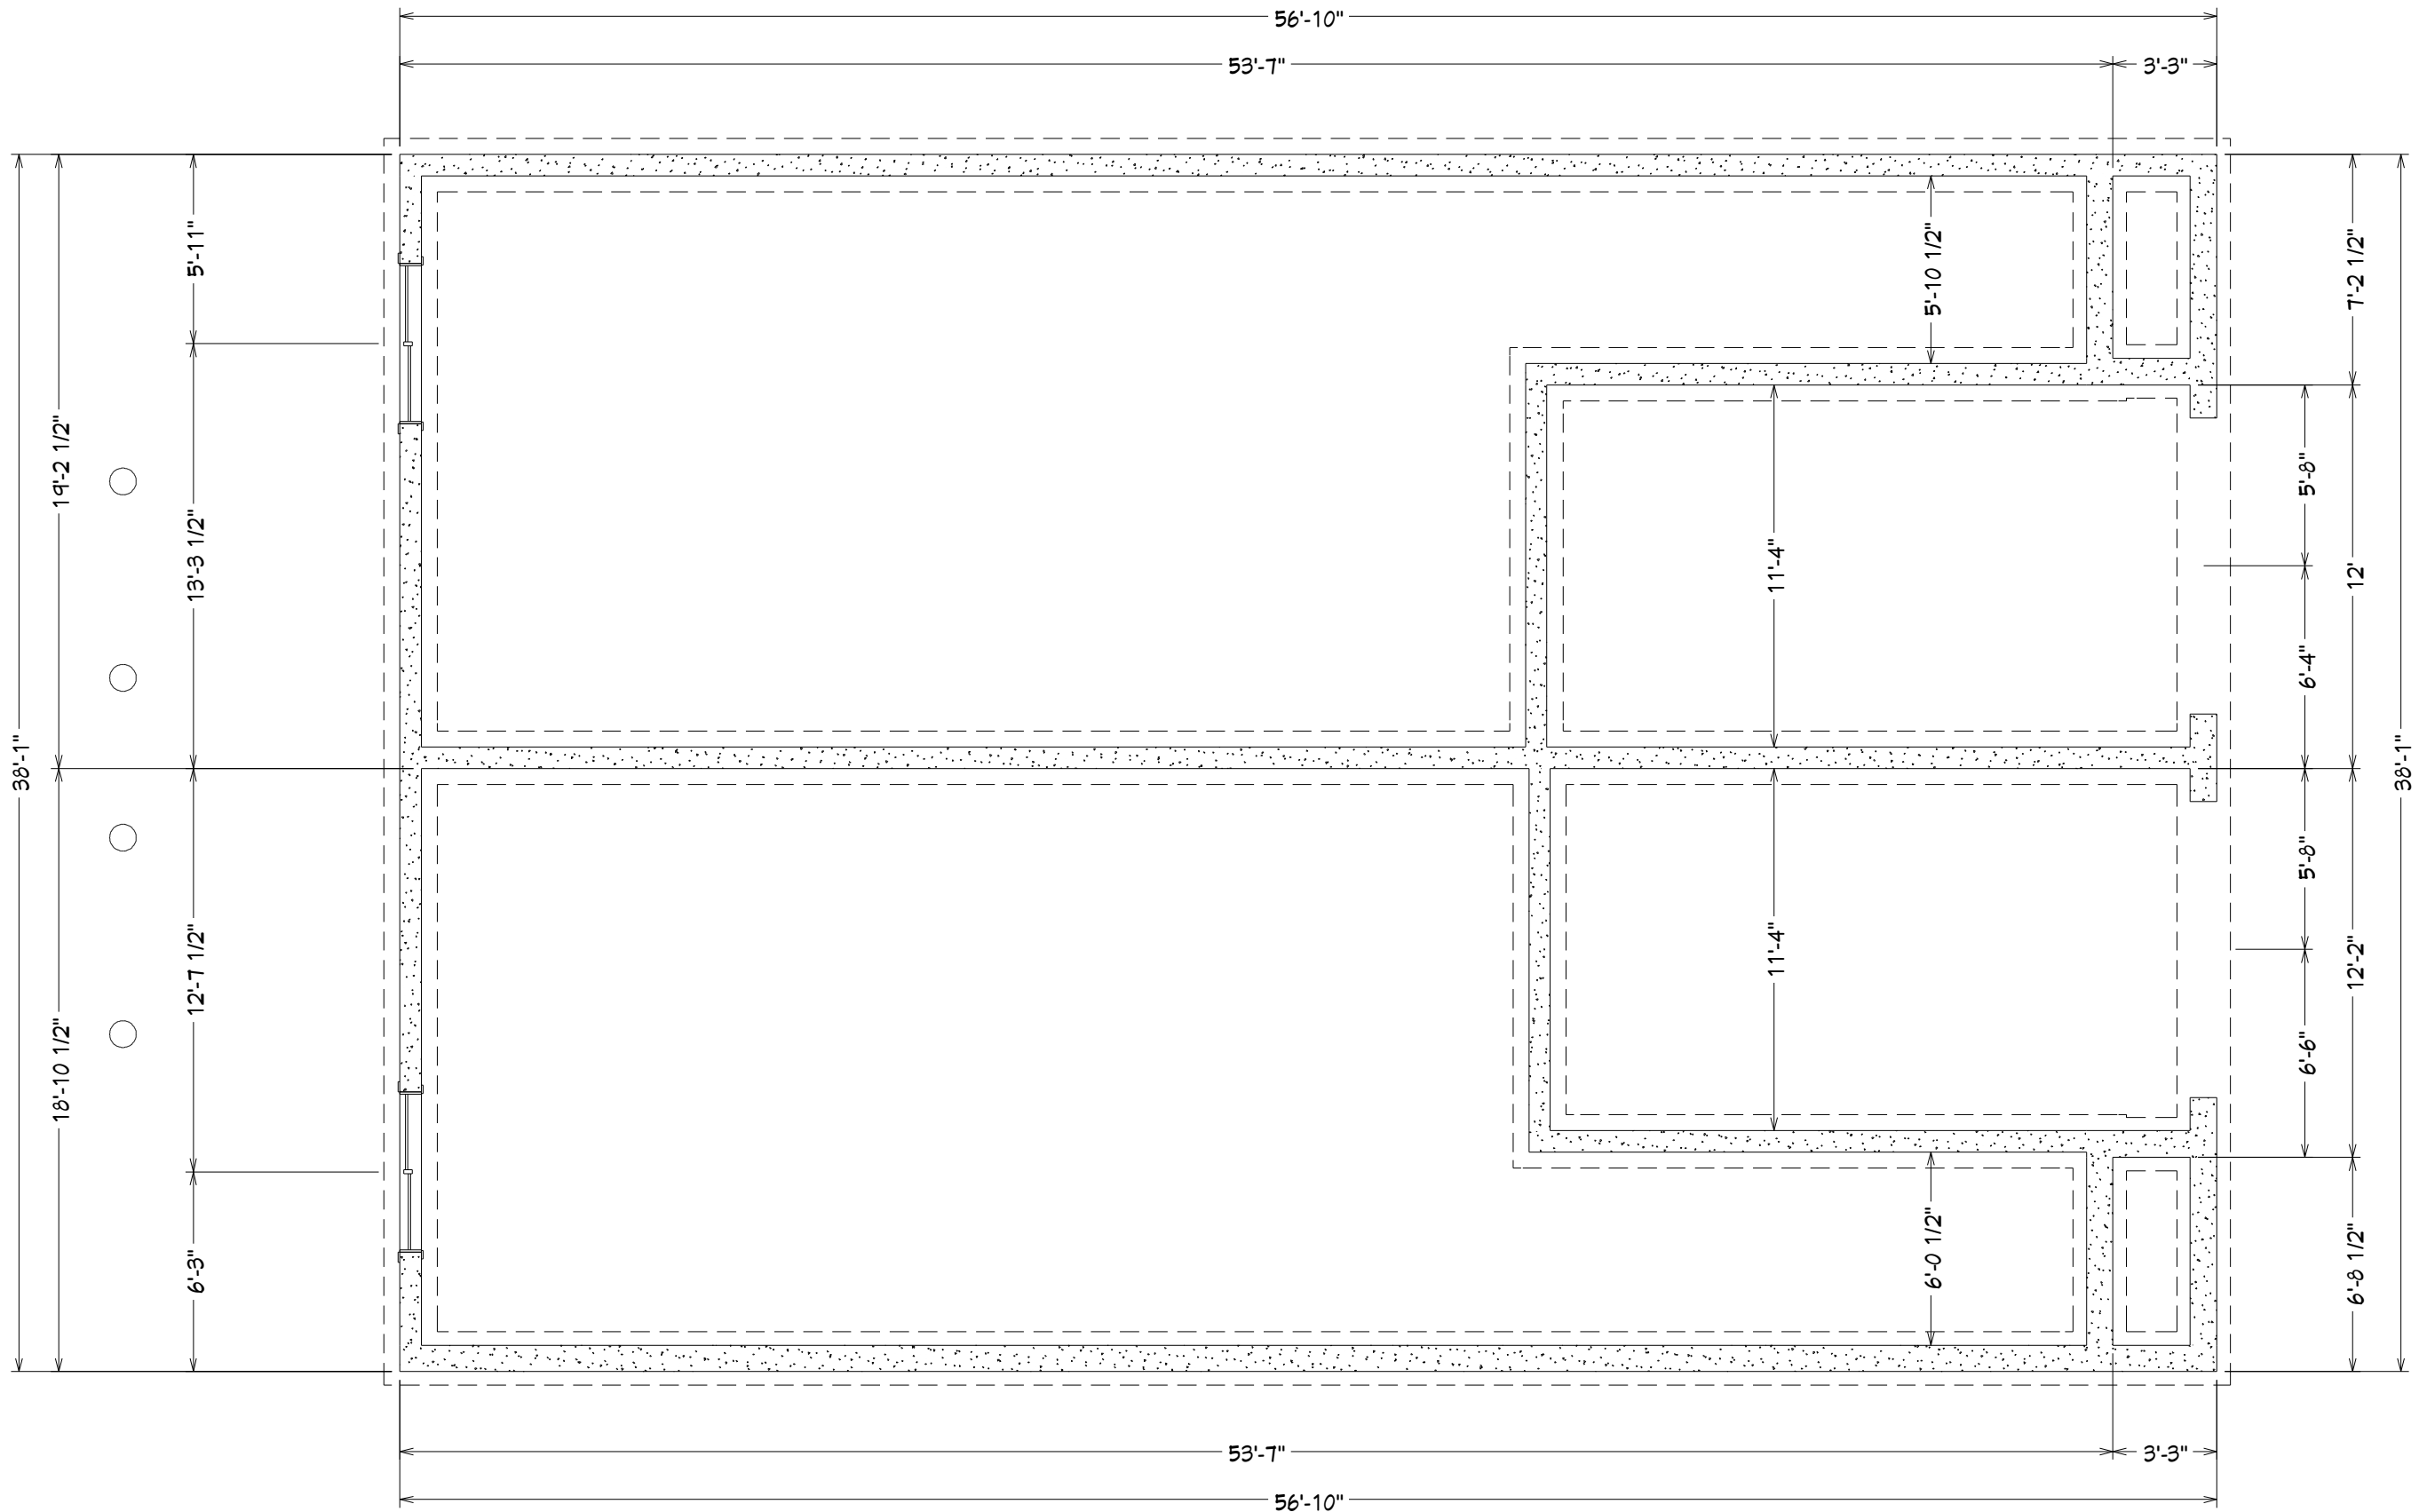

SHEET SIZE:
ANSI B (11" x 17")

SHEET TITLE:
Layout - Foundation

PROJECT INFO:
Unit #1, Unit #2
86 Williams
Carleton Place,
FILE NAME: Layout - Williams - Unit 1,2




Dsgnr: G. andrigo P. Eng
Emrye Inc.
Almonte, Ont
info@emrye.com
(613-899-3982)

REVISION:
Draft #1

DATE:
4-Jul-24

SCALE:
3/16" = 1 ft

SHEET:
A-9

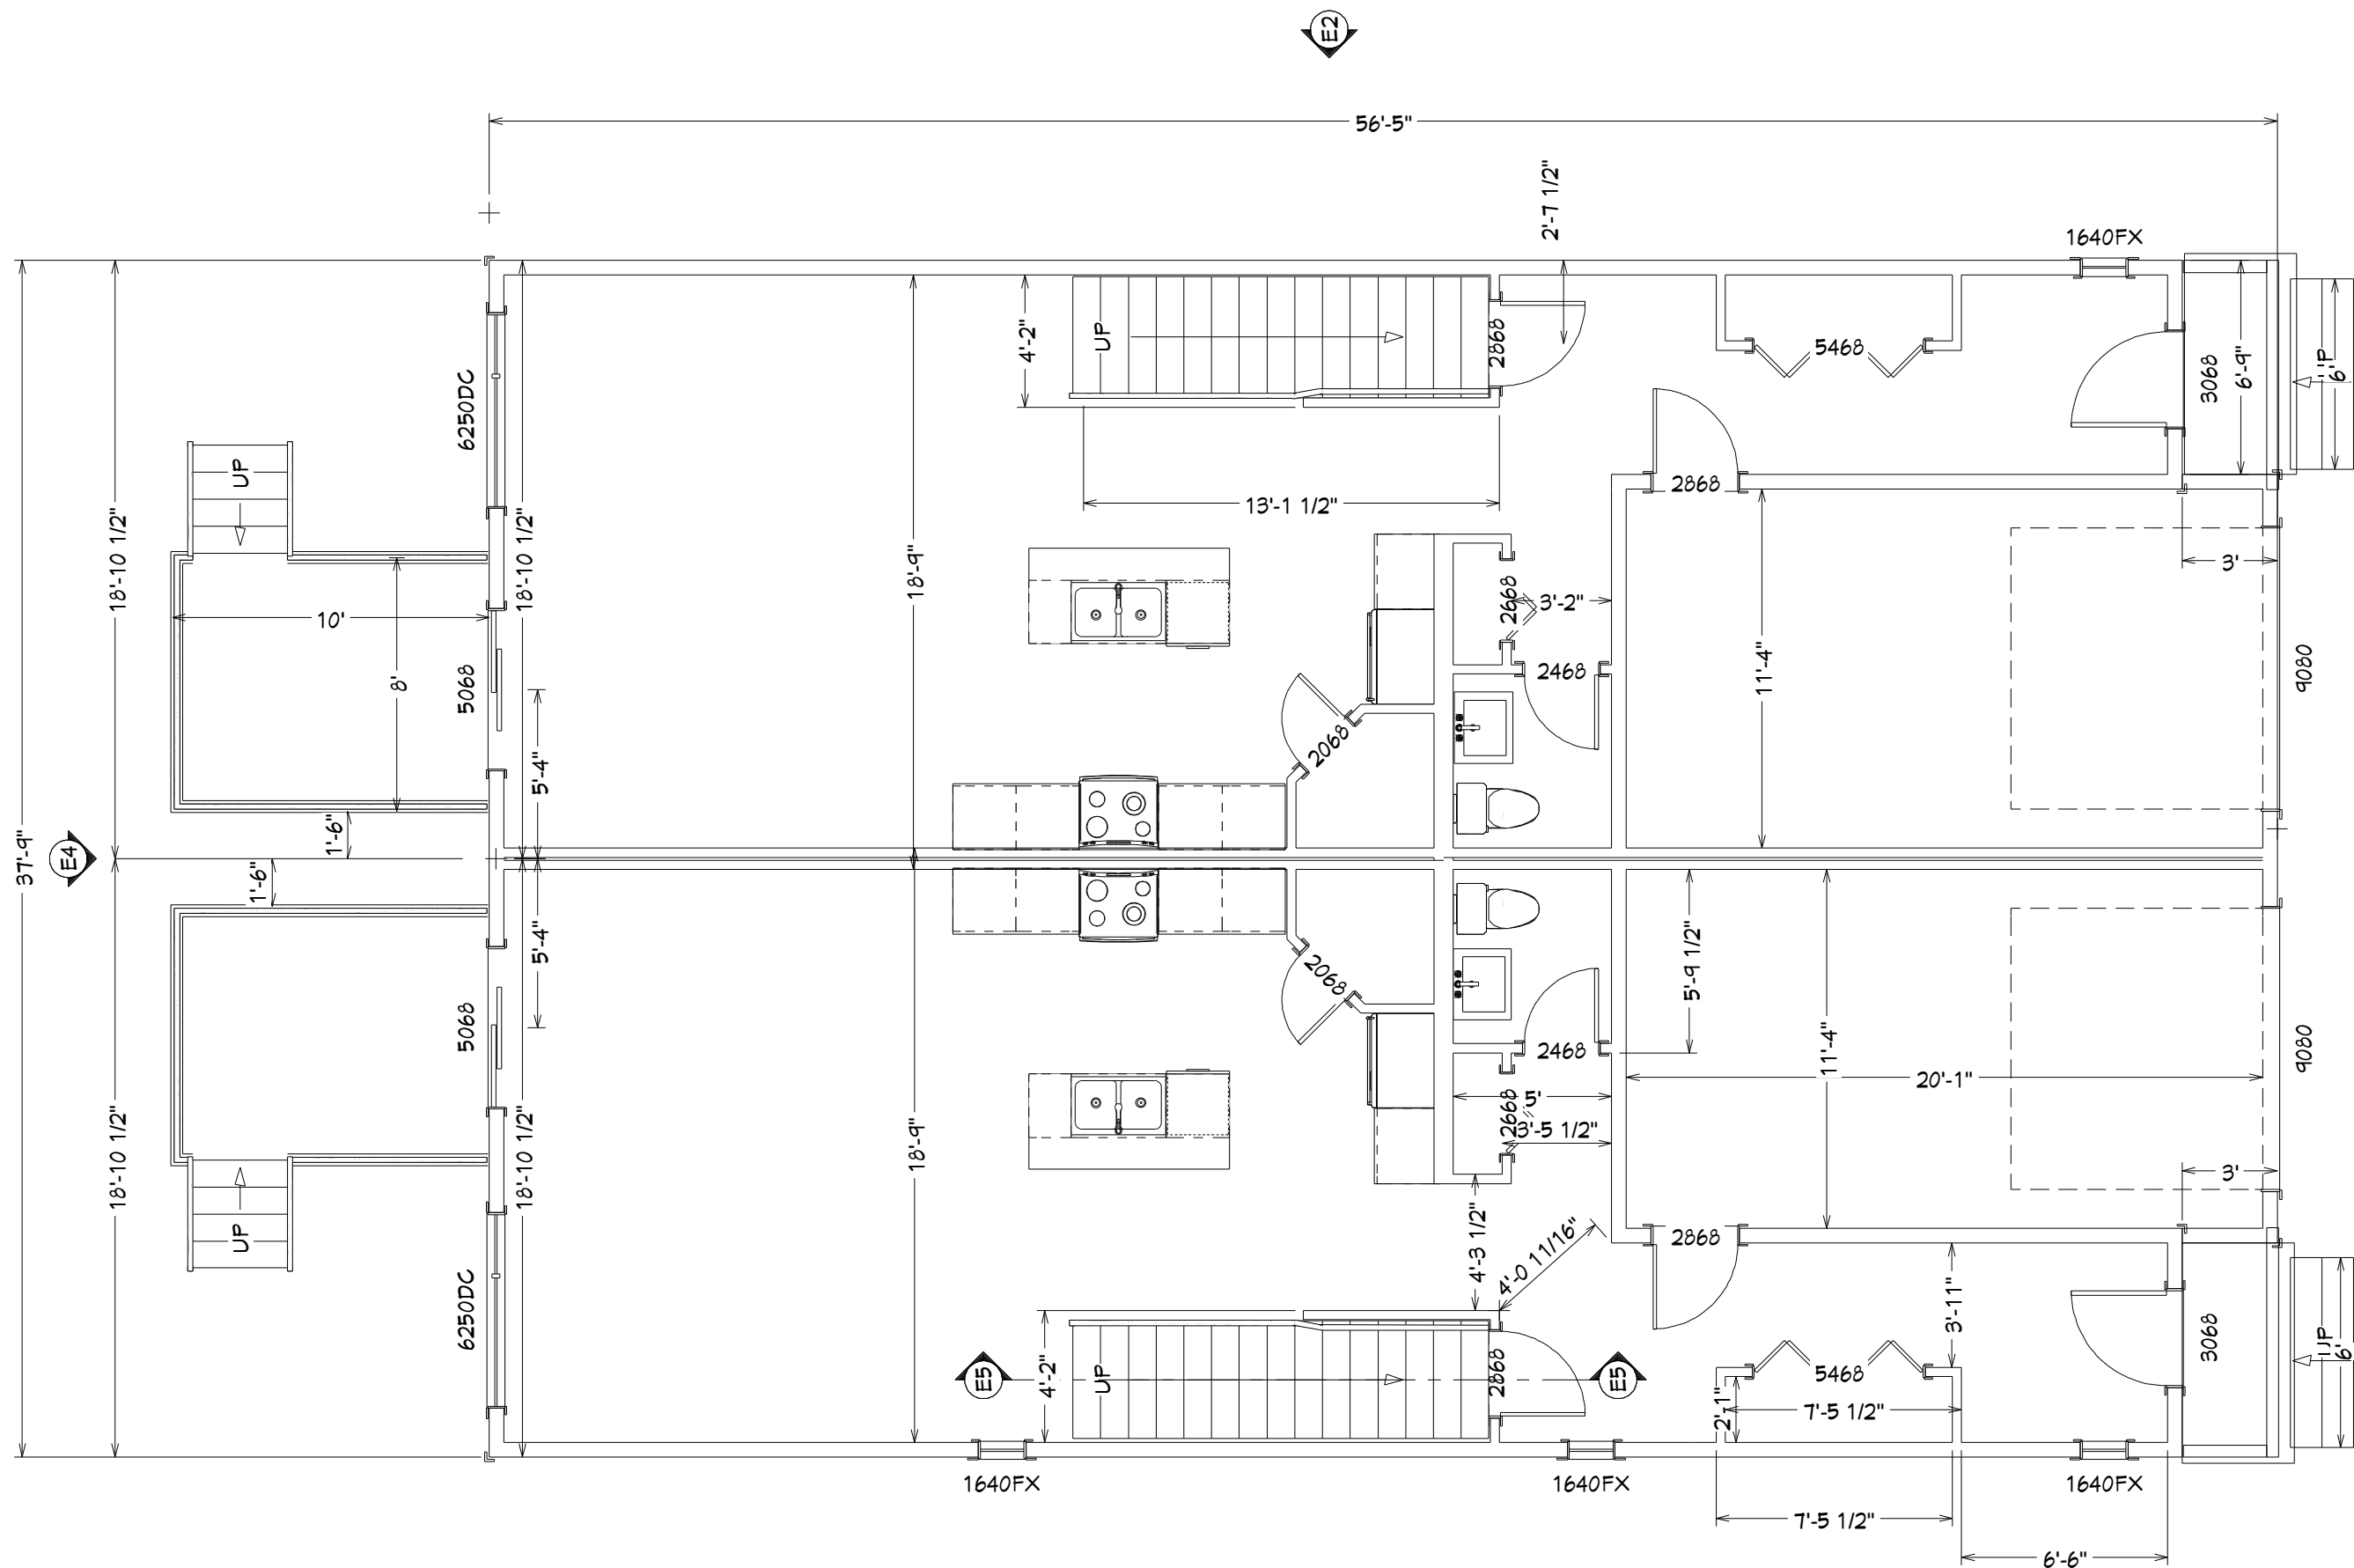

SHEET SIZE:
ANSI B (11" x 17")

SHEET TITLE:
Layout - 1st Floor

PROJECT INFO:
Unit #1, Unit #2
86 Williams
Carleton Place,
FILE NAME: Layout - Williams - Unit 1,2



Dsgnr: G. andrigo P. Eng
Emrye Inc.
Almonte, Ont
info@emrye.com
(613-899-3982)

REVISION:
Draft #1

DATE:
4-Jul-24

SCALE:
3/16" = 1 ft

SHEET:
A-12



(E5) Cross Section - Stairwell

SHEET SIZE:
ANSI B (11" x 17")

SHEET TITLE:
Cross Sections #1

PROJECT INFO:
Unit #1, Unit #2
86 Williams
Carleton Place,
FILE NAME: Layout - Williams - Unit 1,2



Dsgnr: G. andrigo P. Eng
Emrye Inc.
Almonte, Ont
info@emrye.com
(613-899-3982)

REVISION:
Draft #1

DATE:
4-Jul-24

SCALE:
3/16" = 1 ft

SHEET:
A-14