




LEGEND / SYMBOL

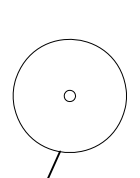


EXISTING TREES TO BE RETAINED/PROTECTED (Refer to TCR)

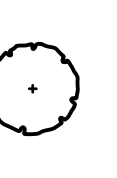


EXISTING DECIDUOUS TREE

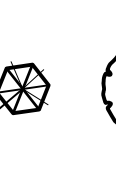


EXISTING CONIFEROUS TREE

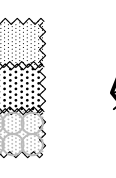


PROPOSED DECIDUOUS TREE

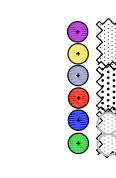


PROPOSED CONIFEROUS TREE

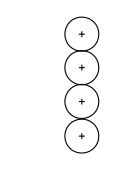


PROPOSED ORNAMENTAL GRASSES




PROPOSED SHRUBS

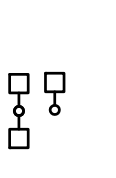



















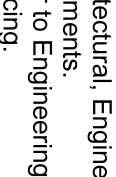



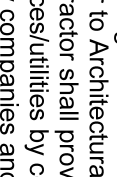



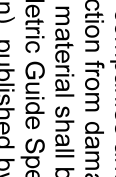



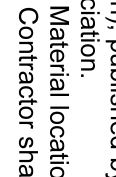



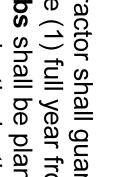



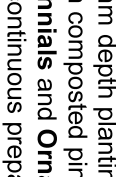



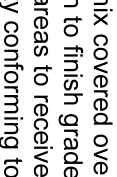



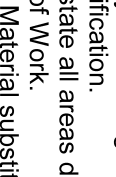



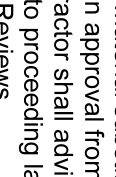



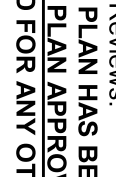











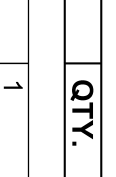



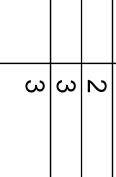


PROPOSED ORNAMENTAL GRASSES

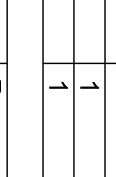



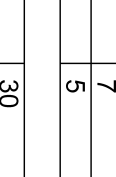



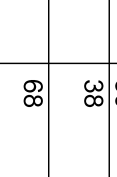



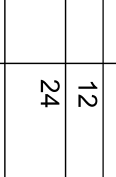



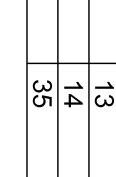



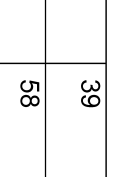







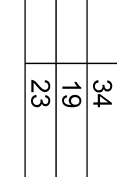



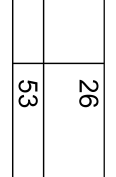
















































- GENERAL NOTES**
- This drawing shall be read in conjunction with all relevant drawings and specifications.
 - Architectural, Engineering and related Drawings and Specifications shall govern over all other drawings and specifications.
 - Refer to Engineering Drawings for Grading and Retention.
 - Contractor shall provide the location of all serviceabilities by consulting Municipal Authorities and provide protection during construction.
 - Plant material shall be No. 1 Grade and shall comply with the Canadian Nursery Trade Association (CNTA) standards.
 - Plant material locations are Schematic / Approximate only. Contractor shall verify and relocate on site prior to work.
 - Contractor shall guarantee all plant material for a period of 12 months from the date of installation.
 - Shrubs shall be planted in a continuous prepared bed of 450mm depth planting soil mix covered over with 75mm Penetrisable and Ornamental Grasses shall be planted in a continuous prepared bed of 450mm depth planting soil mix to finish grade.
 - Soil areas to receive 125mm topsoil. Soil shall be No. 1 quality conforming to the Canadian Nursery Sod Growers Association standards.
 - Restoration of all areas damaged or disturbed beyond the limit of work.
 - Protein based fertilizers shall not be permitted without written approval from the Consultant.
 - Contractor shall advise Consultant a minimum of 48hrs prior to any landscape work and any required Field Reviews.
 - THIS PLAN HAS BEEN PREPARED FOR MUNICIPAL REVIEW AND IS NOT TO BE USED FOR ANY OTHER PURPOSE.**

PLANT MATERIAL SCHEDULE



CODE	BOTANICAL NAME	QTY.	SIZE	REMARKS
DECEIDUOUS TREES	GLABRA	1	60cm cal	B&B single stem
AEF	ACER x FREEMANTLI JEFFERSON	2	60cm cal	B&B single stem
GO	CELTIS OCCIDENTALIS	3	60cm cal	B&B single stem
SK	SKYLINE HONETLOUST	3	60cm cal	B&B single stem
QM	QUERCUS MACROCARPA	1	60cm cal	B&B single stem
OR	QUERCUS RUBRA	1	60cm cal	B&B single stem
PG	PIGEA GLAUCA	7	200cm ht	B&B
PP	PIGEA PINUS	5	200cm ht	B&B
DECEIDUOUS SHRUBS	GRAY DOGWOOD	30	150cm ht	pointed, 100cm o/c
PG	POTENTILLA FRUTICOSA	39	50cm ht	pointed, 80cm o/c
PP	POTENTILLA FRUTICOSA - PINK	69	50cm ht	pointed, 80cm o/c
PO	PHYSOCARPUS OPULIFOLIUS	12	50cm ht	pointed, 100cm o/c
PON	PHYSOCARPUS OPULIFOLIUS	24	50cm ht	pointed, 100cm o/c
RB	ROSA BLANDA	13	50cm ht	pointed, 100cm o/c
SIF	SPirea JAPONICA FROEBELII	14	50cm ht	pointed, 100cm o/c
CONIFEROUS SHRUBS	DWARF YANNUDEI SPREA	35	50cm ht	pointed, 100cm o/c
JCF	JUNIPERUS CHINENSIS	39	125cm ht	pointed, 100cm o/c
JVB	JUNIPERUS VINOYANA BLUE	59	125cm ht	pointed, 80cm o/c
PERENNIALS	VARROW	24	10 cm pot	plant 80cm o/c
ACH	ACHILLEA millefolium	34	10 cm pot	plant 80cm o/c
Ech	ECHINACEA angustifolia	34	10 cm pot	plant 80cm o/c
LI	Liatris strata x Goldsturni	19	10 cm pot	plant 80cm o/c
ORNAMENTAL GRASSES	BLACK-LEAF STYR	23	10 cm pot	plant 80cm o/c
Cal	CAULMAGORISTIS x acutifolia	26	15cm pot	plant 75cm o/c
Spo	SPOROBOLUS heterodermis	53	10 cm pot	plant 80cm o/c

EXISTING
SIGNALIZED
INTERSECTION

MCNEELY AVENUE

SCALE 1:300

0 5 10 15 20m

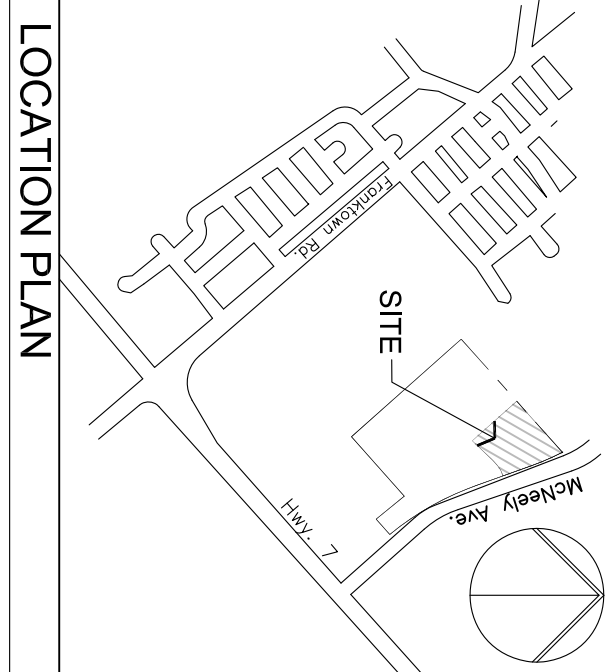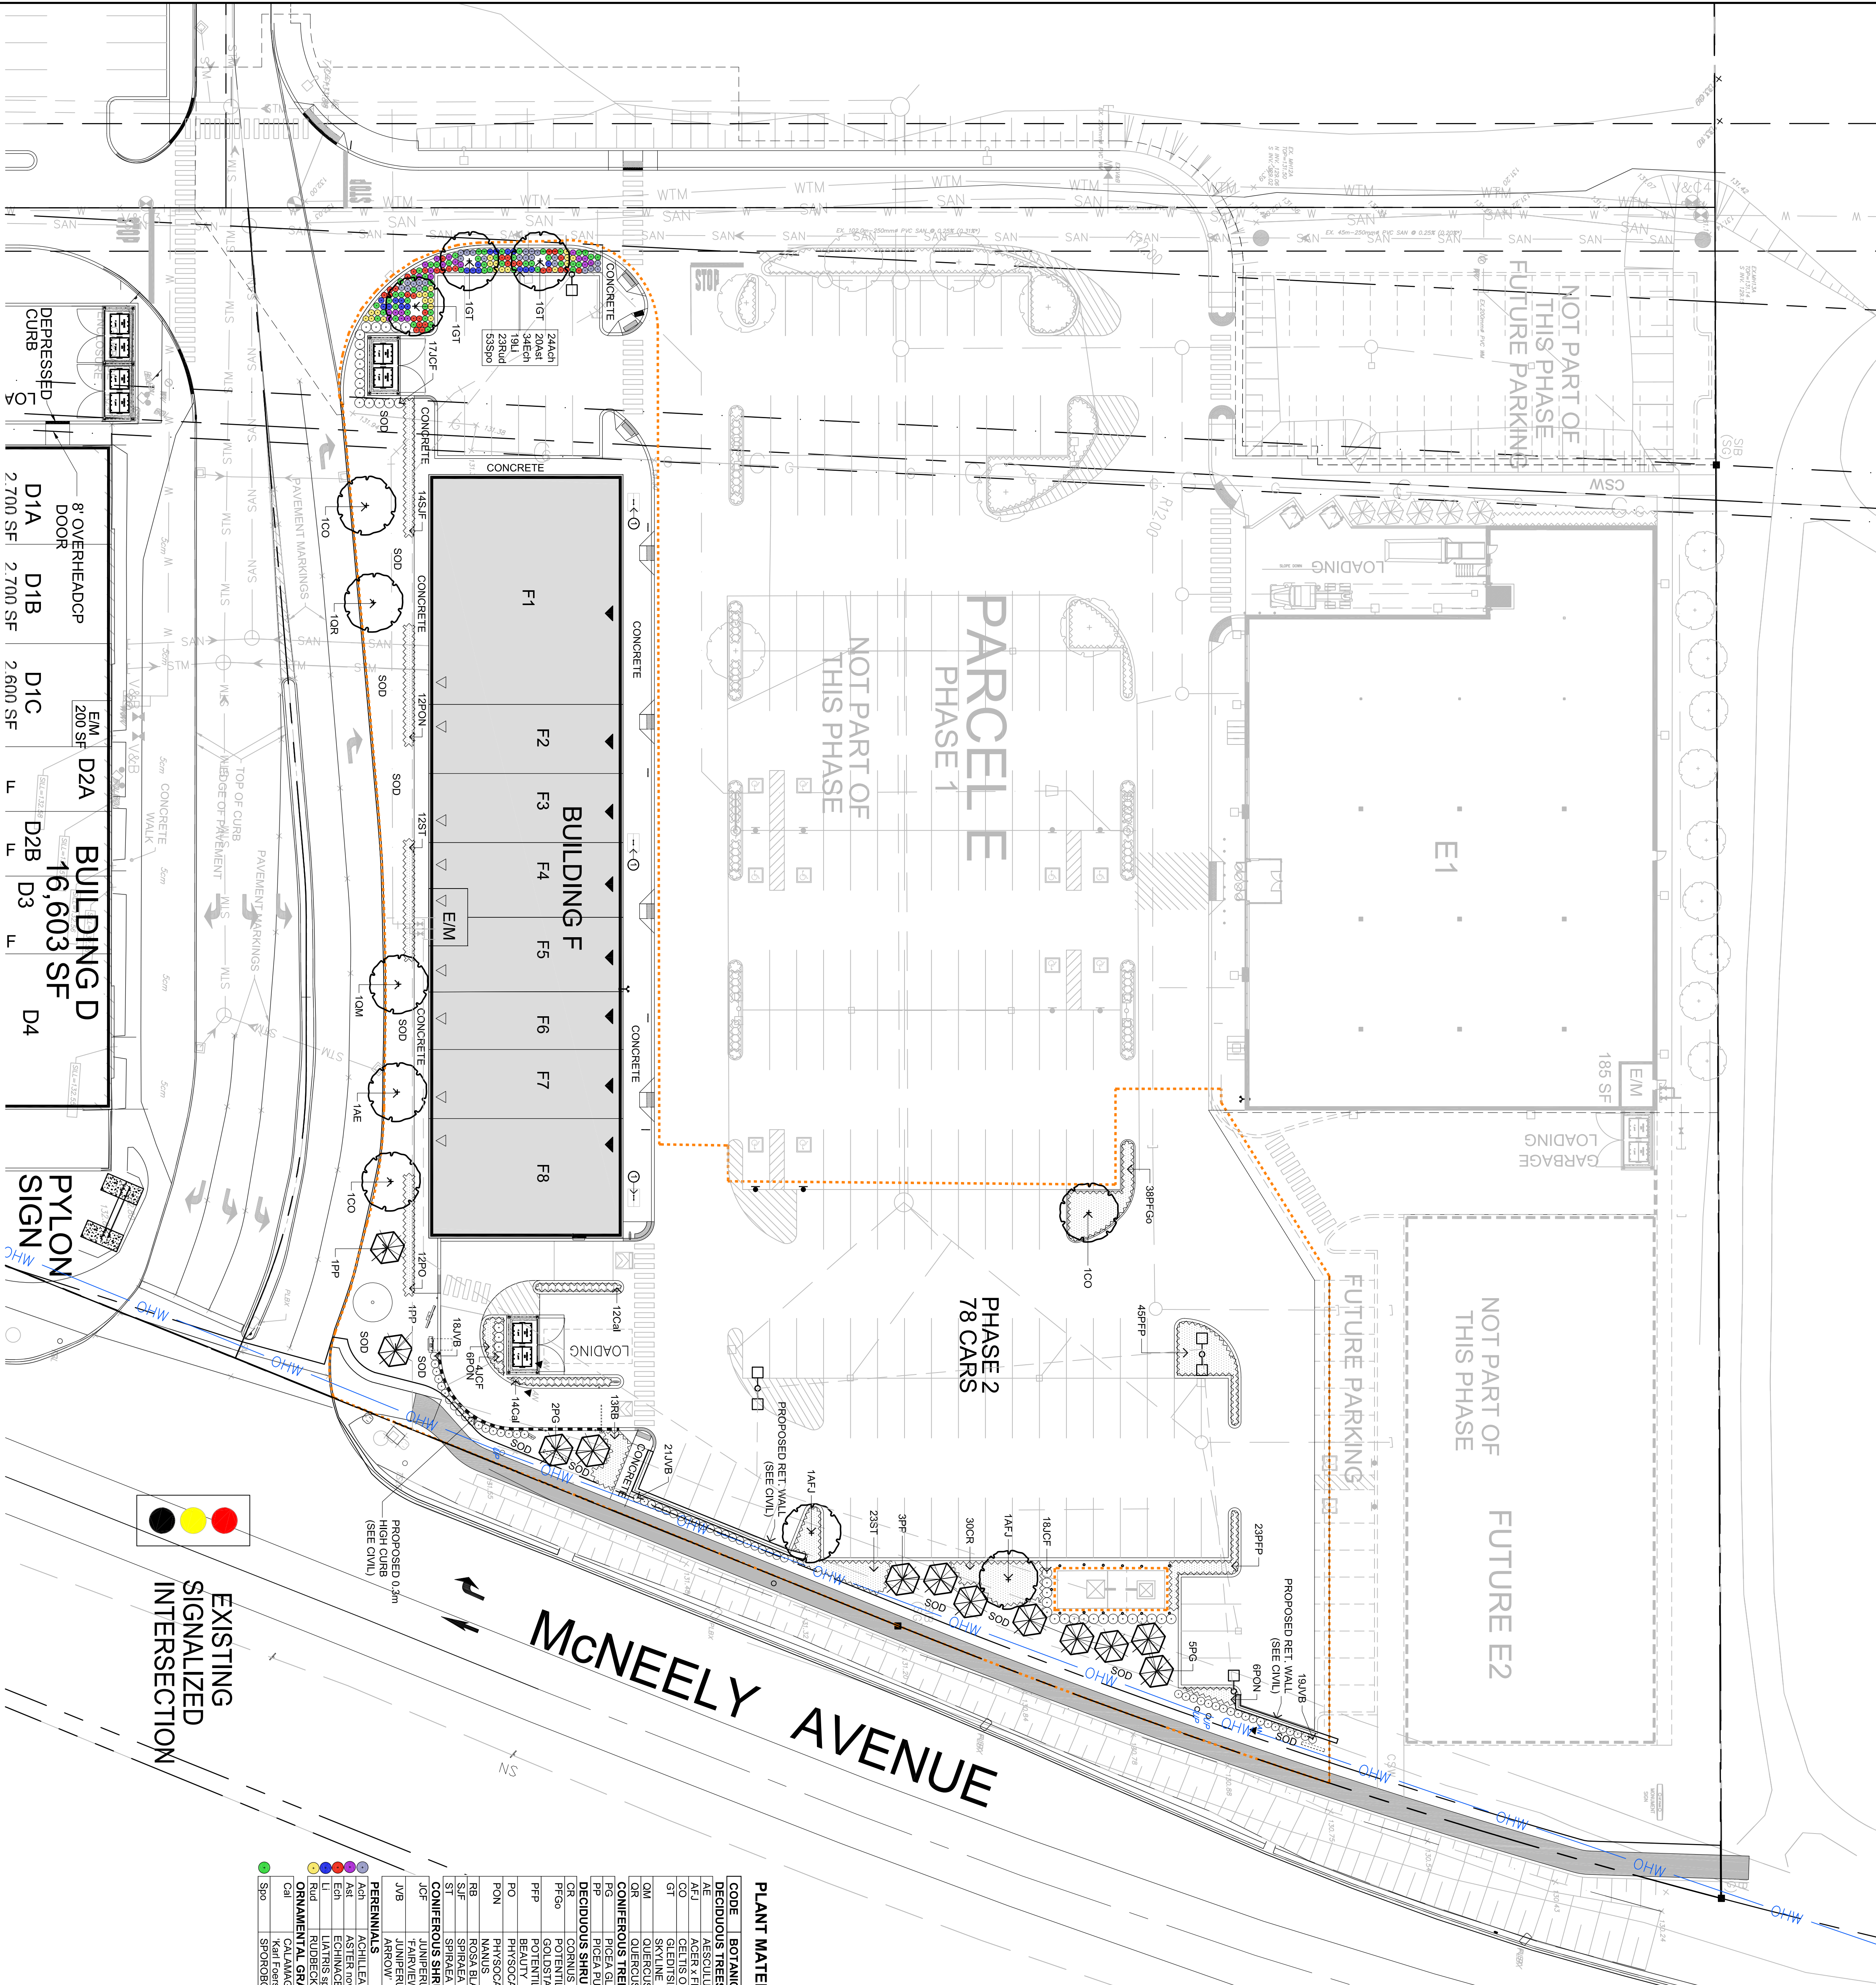

LEGAL DESCRIPTION:
BECOMING CON 11 PT LOTS 15 AND 16
PT RD ALLOW RP 27R0405 PARTS 1

FOR APPROVAL ONLY

LANDSCAPE PLAN

THIS DRAWING IS COLOUR DEPENDENT.
NON-COLOUR COPIES MAY ALTER
INTERPRETATION.