



LANDSCAPE PLAN A
SCALE = 1:300


KEY	COMMON NAME	BOTANICAL NAME	QTY	SIZE	COND.
Ar	RED MAPLE	Acer rubrum 'Sunset'	2	60cm dia	UB
Cc	MULTI-STEM REDBUD	Cercis canadensis multi-stem	1	75cm dia	POT
Cd	WAXMYRTLE TREE	Callitris occidentalis	3	60cm dia	UB
Dl	PARDON ME DAYLILY	Heimerdallia 'Pardon Me'	40	30cm dia	POT
Ed	DWARF BURNING BUSH	Eurogyna alata 'Compacta'	24	60cm dia	POT
Gd	MAIDEN HAIR TREE	Ginkgo biloba	1	60cm dia	UB
Gt	SHADEMASTER LOCUST	Gleditsia triacanthos 'Shademaster'	3	60cm dia	UB
Jr	RED CEDAR	Juniperus virginiana	10	75cm dia	POT
Kr	KARL FORESTER REED GRASS	Calamagrostis scoufola 'Karl Forester'	25	30cm dia	POT
Nr	NORWAY SPRUCE	Picea abies	3	90cm dia	POT
Pv	SEMI-DWARF BUTCH GRASS	Panicum virgatum 'Sherwood'	10	30cm dia	POT
Rr	FRAGRANT SWEET GUM	Rhus aromatica	11	30cm dia	POT
Rb	RUSSIAN SAGE	Perovskia atriplicifolia	8	30cm dia	POT
Sa	AUTUMN JOY REEDM	Solidago speciosa 'Autumn Joy'	14	30cm dia	POT
Sf	FALSE SPINEL	Sorbaria sorbifolia	20	60cm dia	POT
Tc	WHITE CEDAR	Thuja occidentalis	11	90cm dia	POT

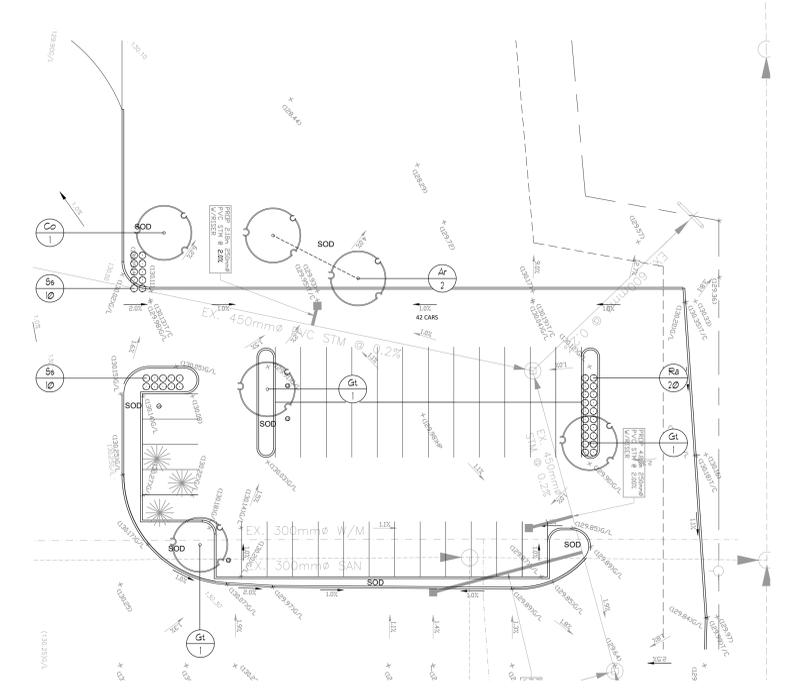

LANDSCAPE PLAN B
SCALE = 1:300

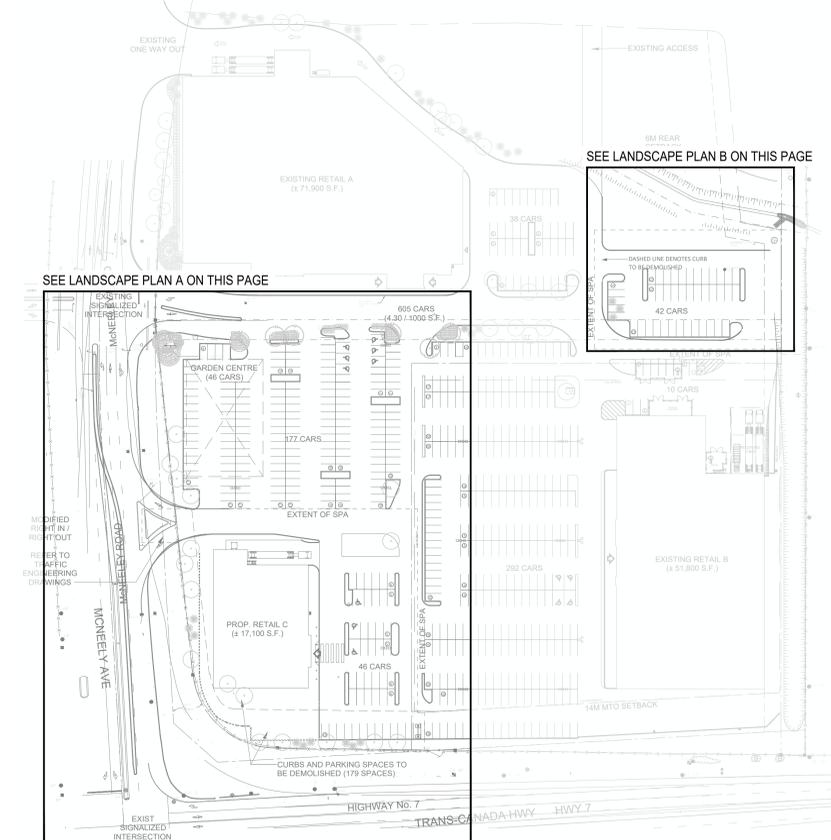

KEY PLAN
SCALE = 1:1000

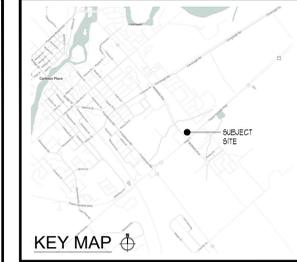

KEY MAP




ALL DRAWINGS REMAIN THE PROPERTY OF THE LANDSCAPE ARCHITECT AND SHALL NOT BE REPRODUCED OR REUSED WITHOUT THE LANDSCAPE ARCHITECT'S WRITTEN PERMISSION.

THIS DRAWING SHALL NOT BE USED FOR CONSTRUCTION OR TENDER PURPOSES UNLESS SIGNED AND DATED BY BARRY R. MURPHY, O.A.L.A. C.S.L.A. LANDSCAPE ARCHITECT, LONDON, ONTARIO (519) 667-3322.

Barry R. Murphy, O.A.L.A. C.S.L.A. DATE

DATE	DESCRIPTION	No.
DEC.8.25	ISSUED FOR SPA	3
OCT.24.25	ISSUED FOR REVIEW	2
SEPT.09.25	ISSUED FOR REVIEW	1

PLOTTING INFORMATION:
PLOTTED DATE = DEC.8.25
PLOTTED SCALE = 1/1

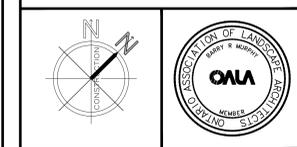

PROJECT TITLE:
**PROPOSED
SDM**
455 MCNEELY AVE
CARLETON PLACE, ONTARIO

DRAWING TITLE:
**LANDSCAPE
PLAN**

DATE: AUGUST 2025	SCALE: AS NOTED	DRAWING No.:
DRAWN: RKL/A Inc.	CHECKED BY: B.R.M.	L-1
PROJECT No.:	25-1914d SPA	

