


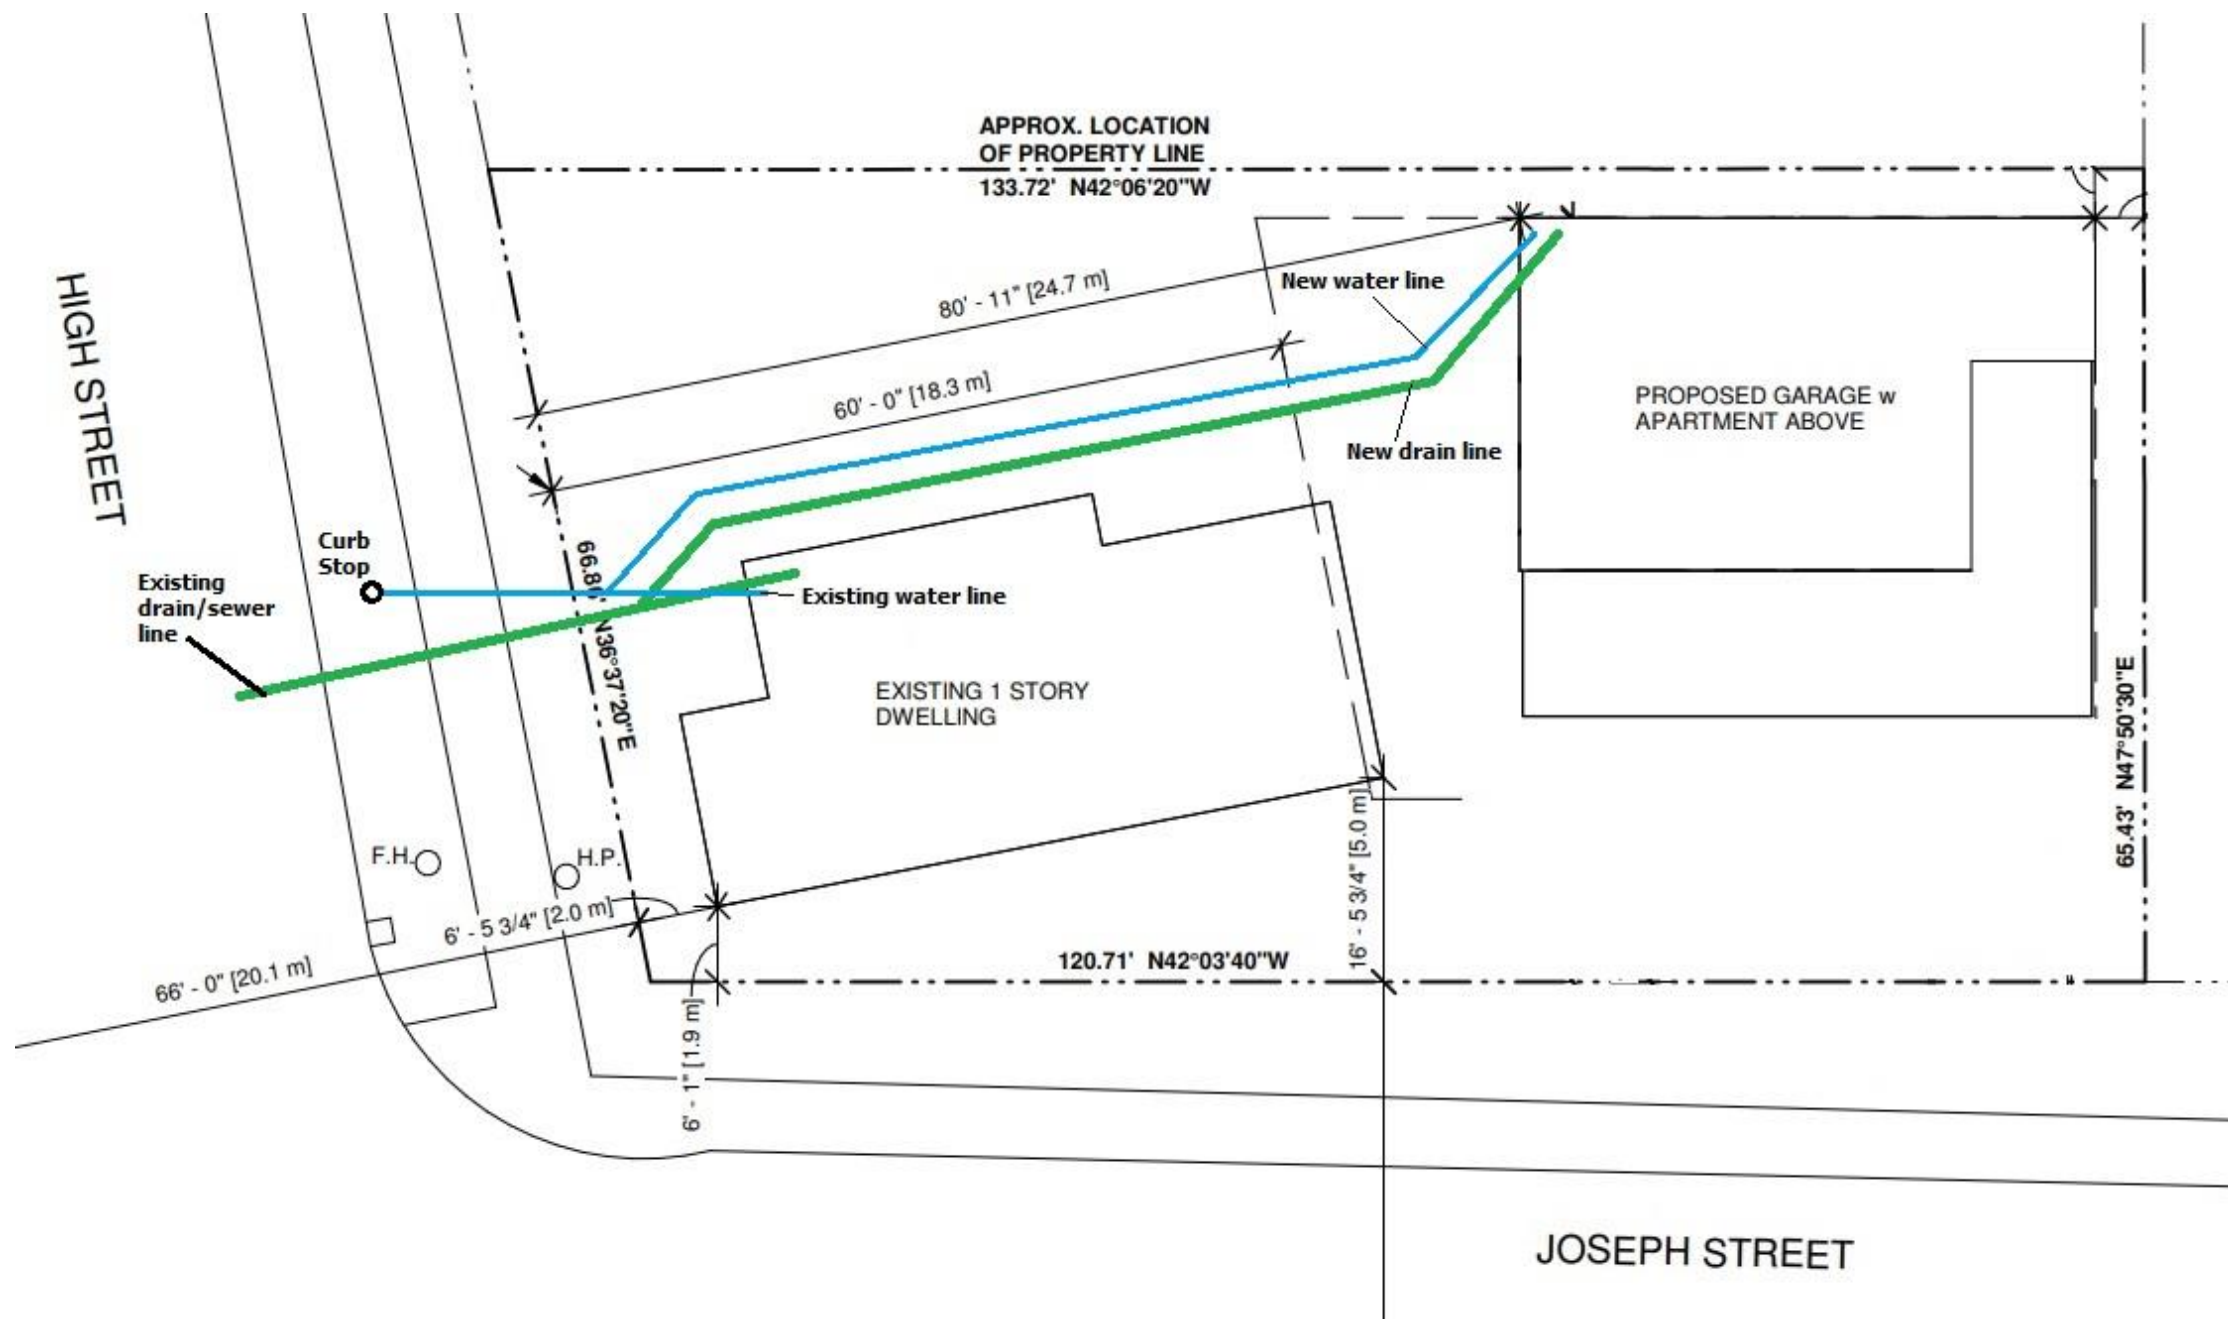

Fixture units for new dwelling:

	Toilets x 3	Bathroom Sinks x 1	Showers x 2	Kitchen Sink x 2	Dishwasher x 2	Clothes Washer x 2	Urinal x 2	Total Fixture Units
House	2	2	2	1	1	1		18
Apartment	1	1	1	1	1	1		12
Garage	1	1					1	6

Water System

Water pipe will be a continuous 3/4" type K copper line

Water line will be at least 48" below grade

Drain System

Sewer/drain pipe from new dwelling will tie into municipal drains at front of property

Pipe will be 4" PVC or SDR Pipe